




FIRST FLOOR PLAN

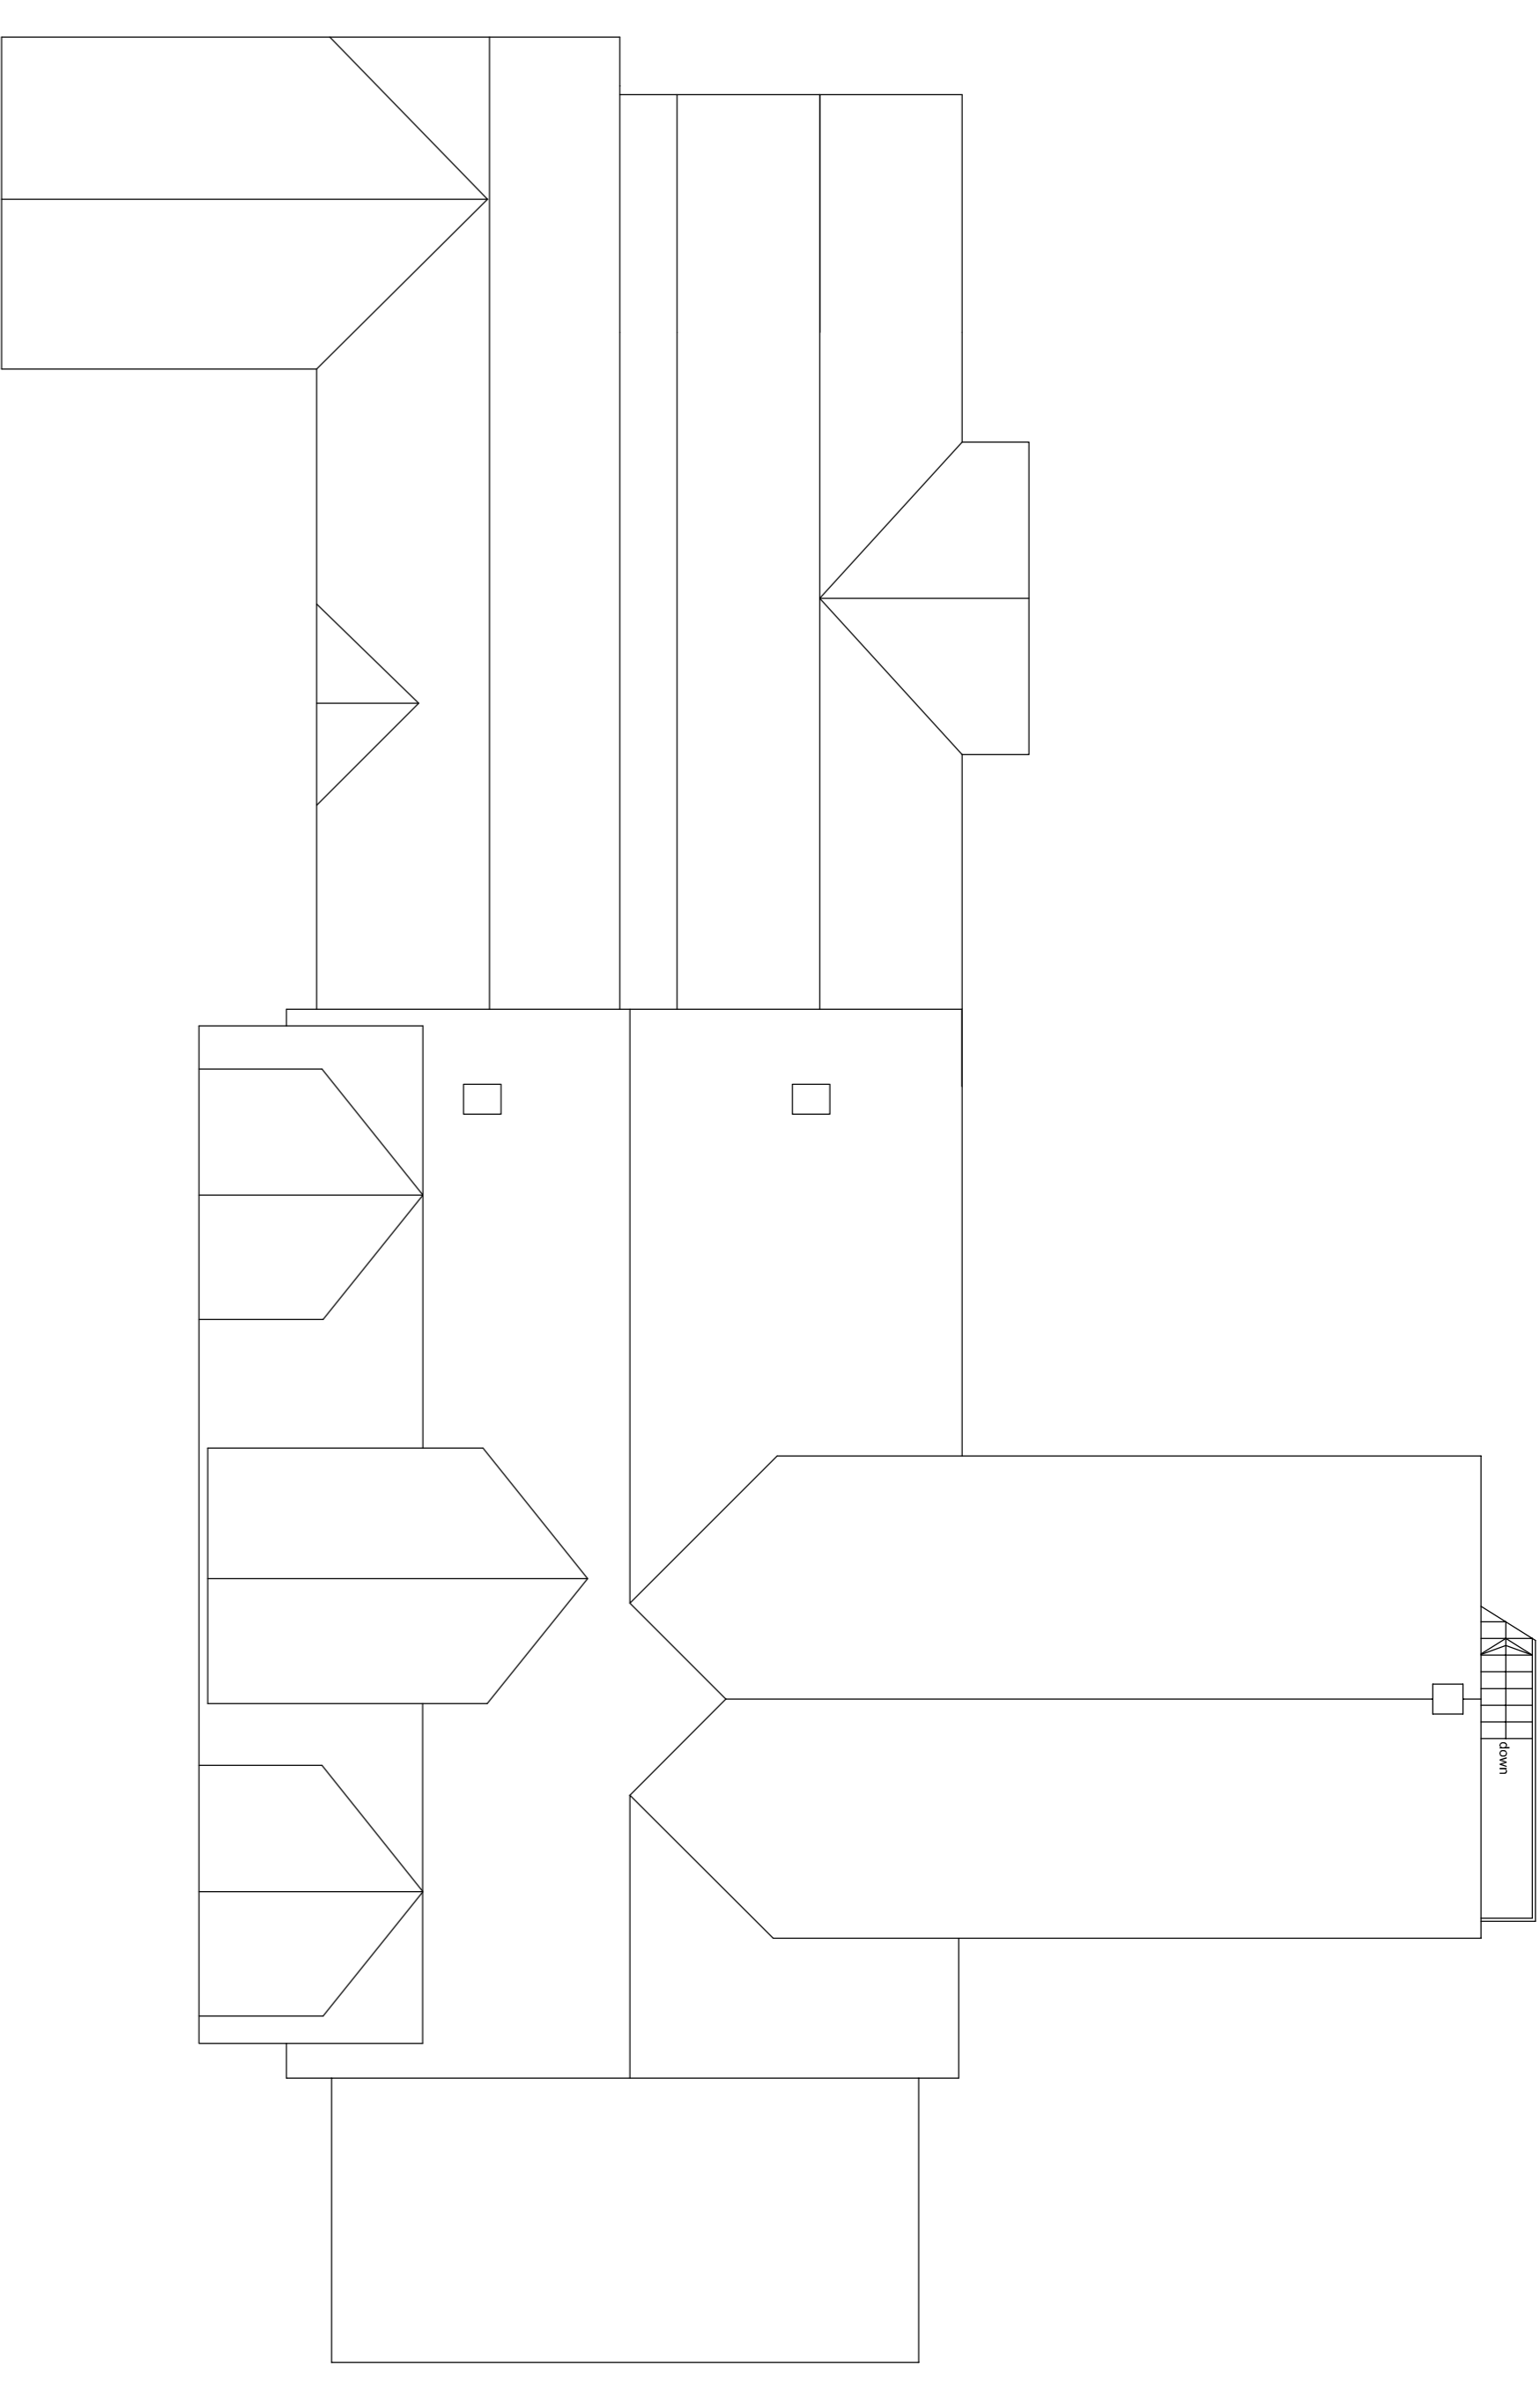

ROOF PLAN

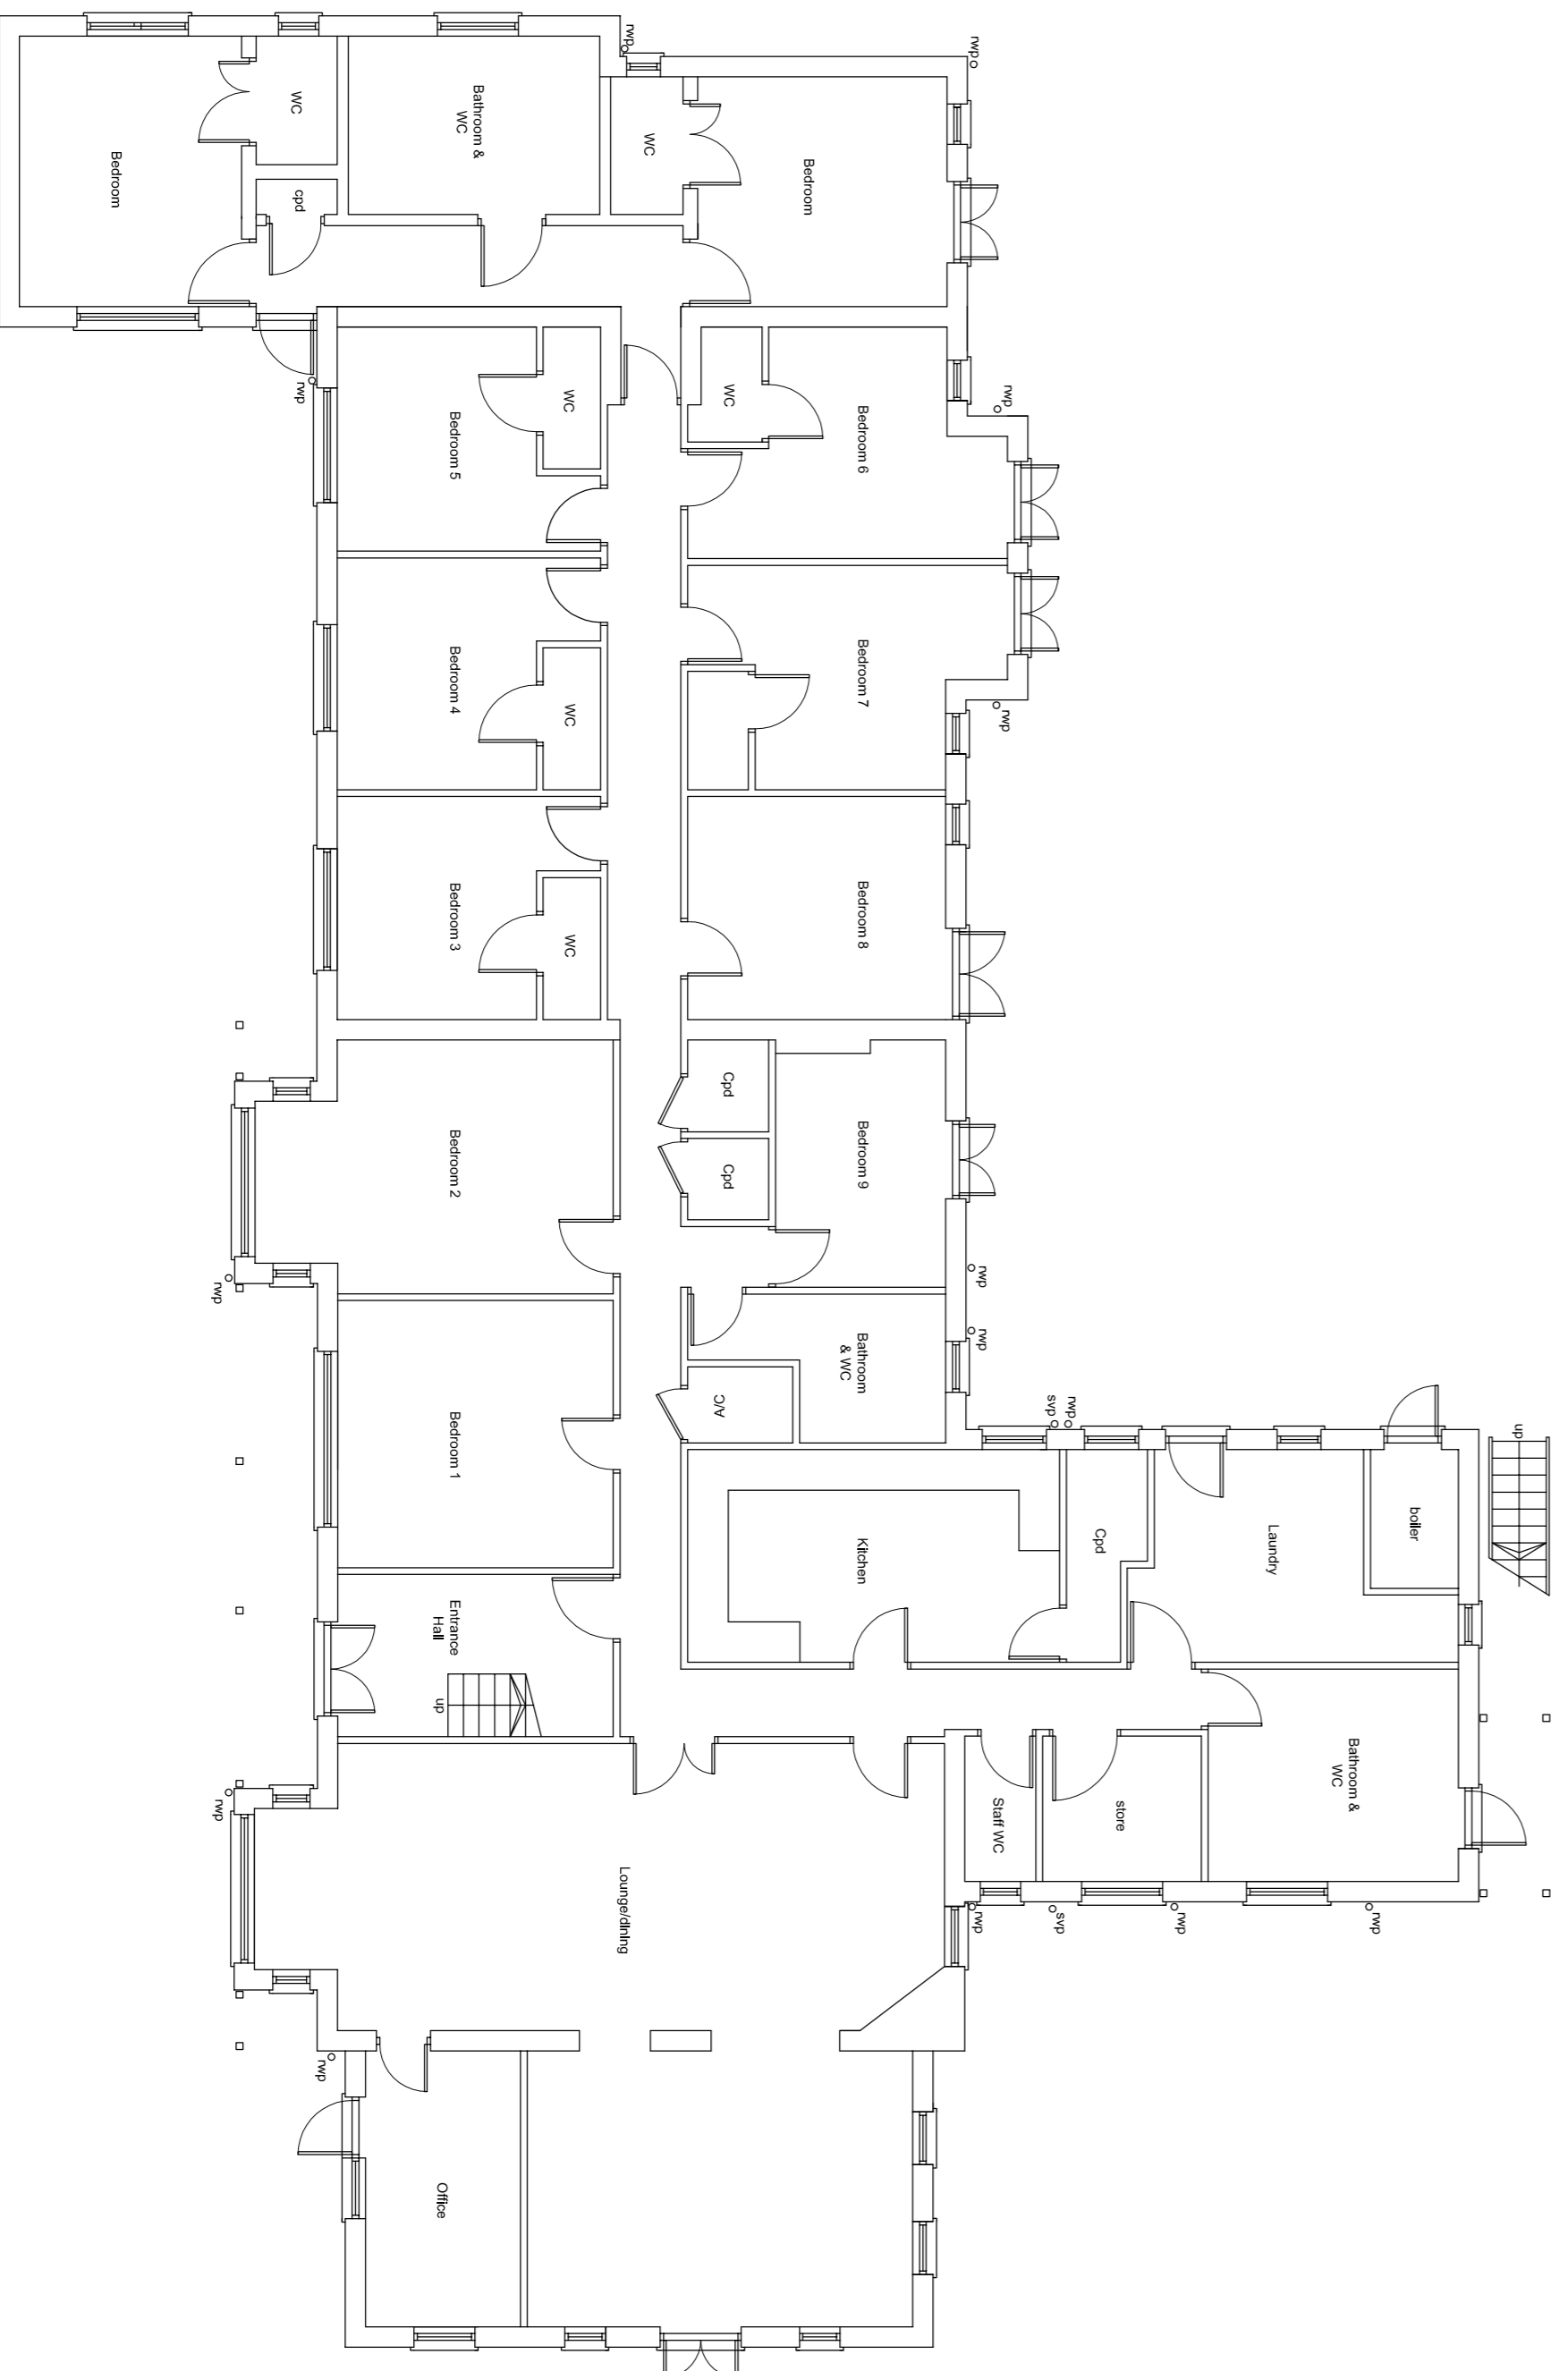

GROUND FLOOR PLAN

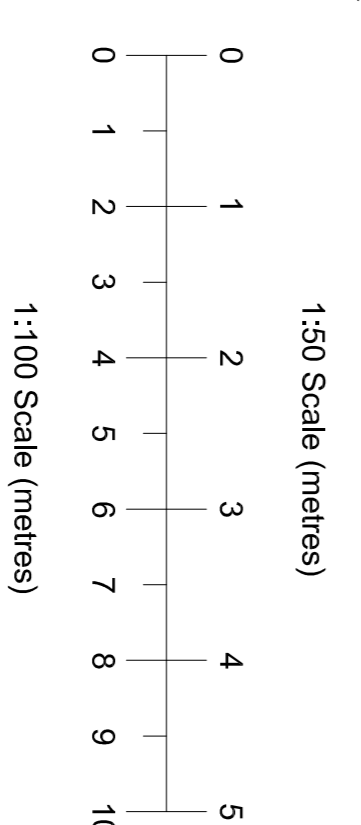

NOTES:
 If shown, figured dimensions are in millimetres.
 All specified products and materials are to be fitted and installed in accordance with the manufacturers specifications and instructions.
 All building works are to be carried out in strict accordance with the current Building Regulations and Codes of Practice. Kitchen and bathroom layouts are indicative only - the final layout is to be agreed on site

CHALLINOR HALL ASSOCIATES
 Architectural Design Consultants
 The Mews studio
 102a Longstone Road
 Eastbourne BN21 3SU Tel/ 01323 411933

Client: Sentimental Care Asher Ltd.
 Project Title: Proposed alterations and extensions to Asher House Third Avenue, Walton on the Naze

Drawn By: Existing ground, first floor and roof plans

Scale: 1:100 (A1)
 Date: June 2011
 Drawn By: LW

Revised:
 A July 2011 roof plan redrawn