


1 04001 GROUND FLOOR - EXISTING GA PLAN
01100 1 1 : 100



2 04001 FIRST FLOOR - EXISTING GA PLAN
01100 1 1 : 100

Rev	By/Chk	Date	Description

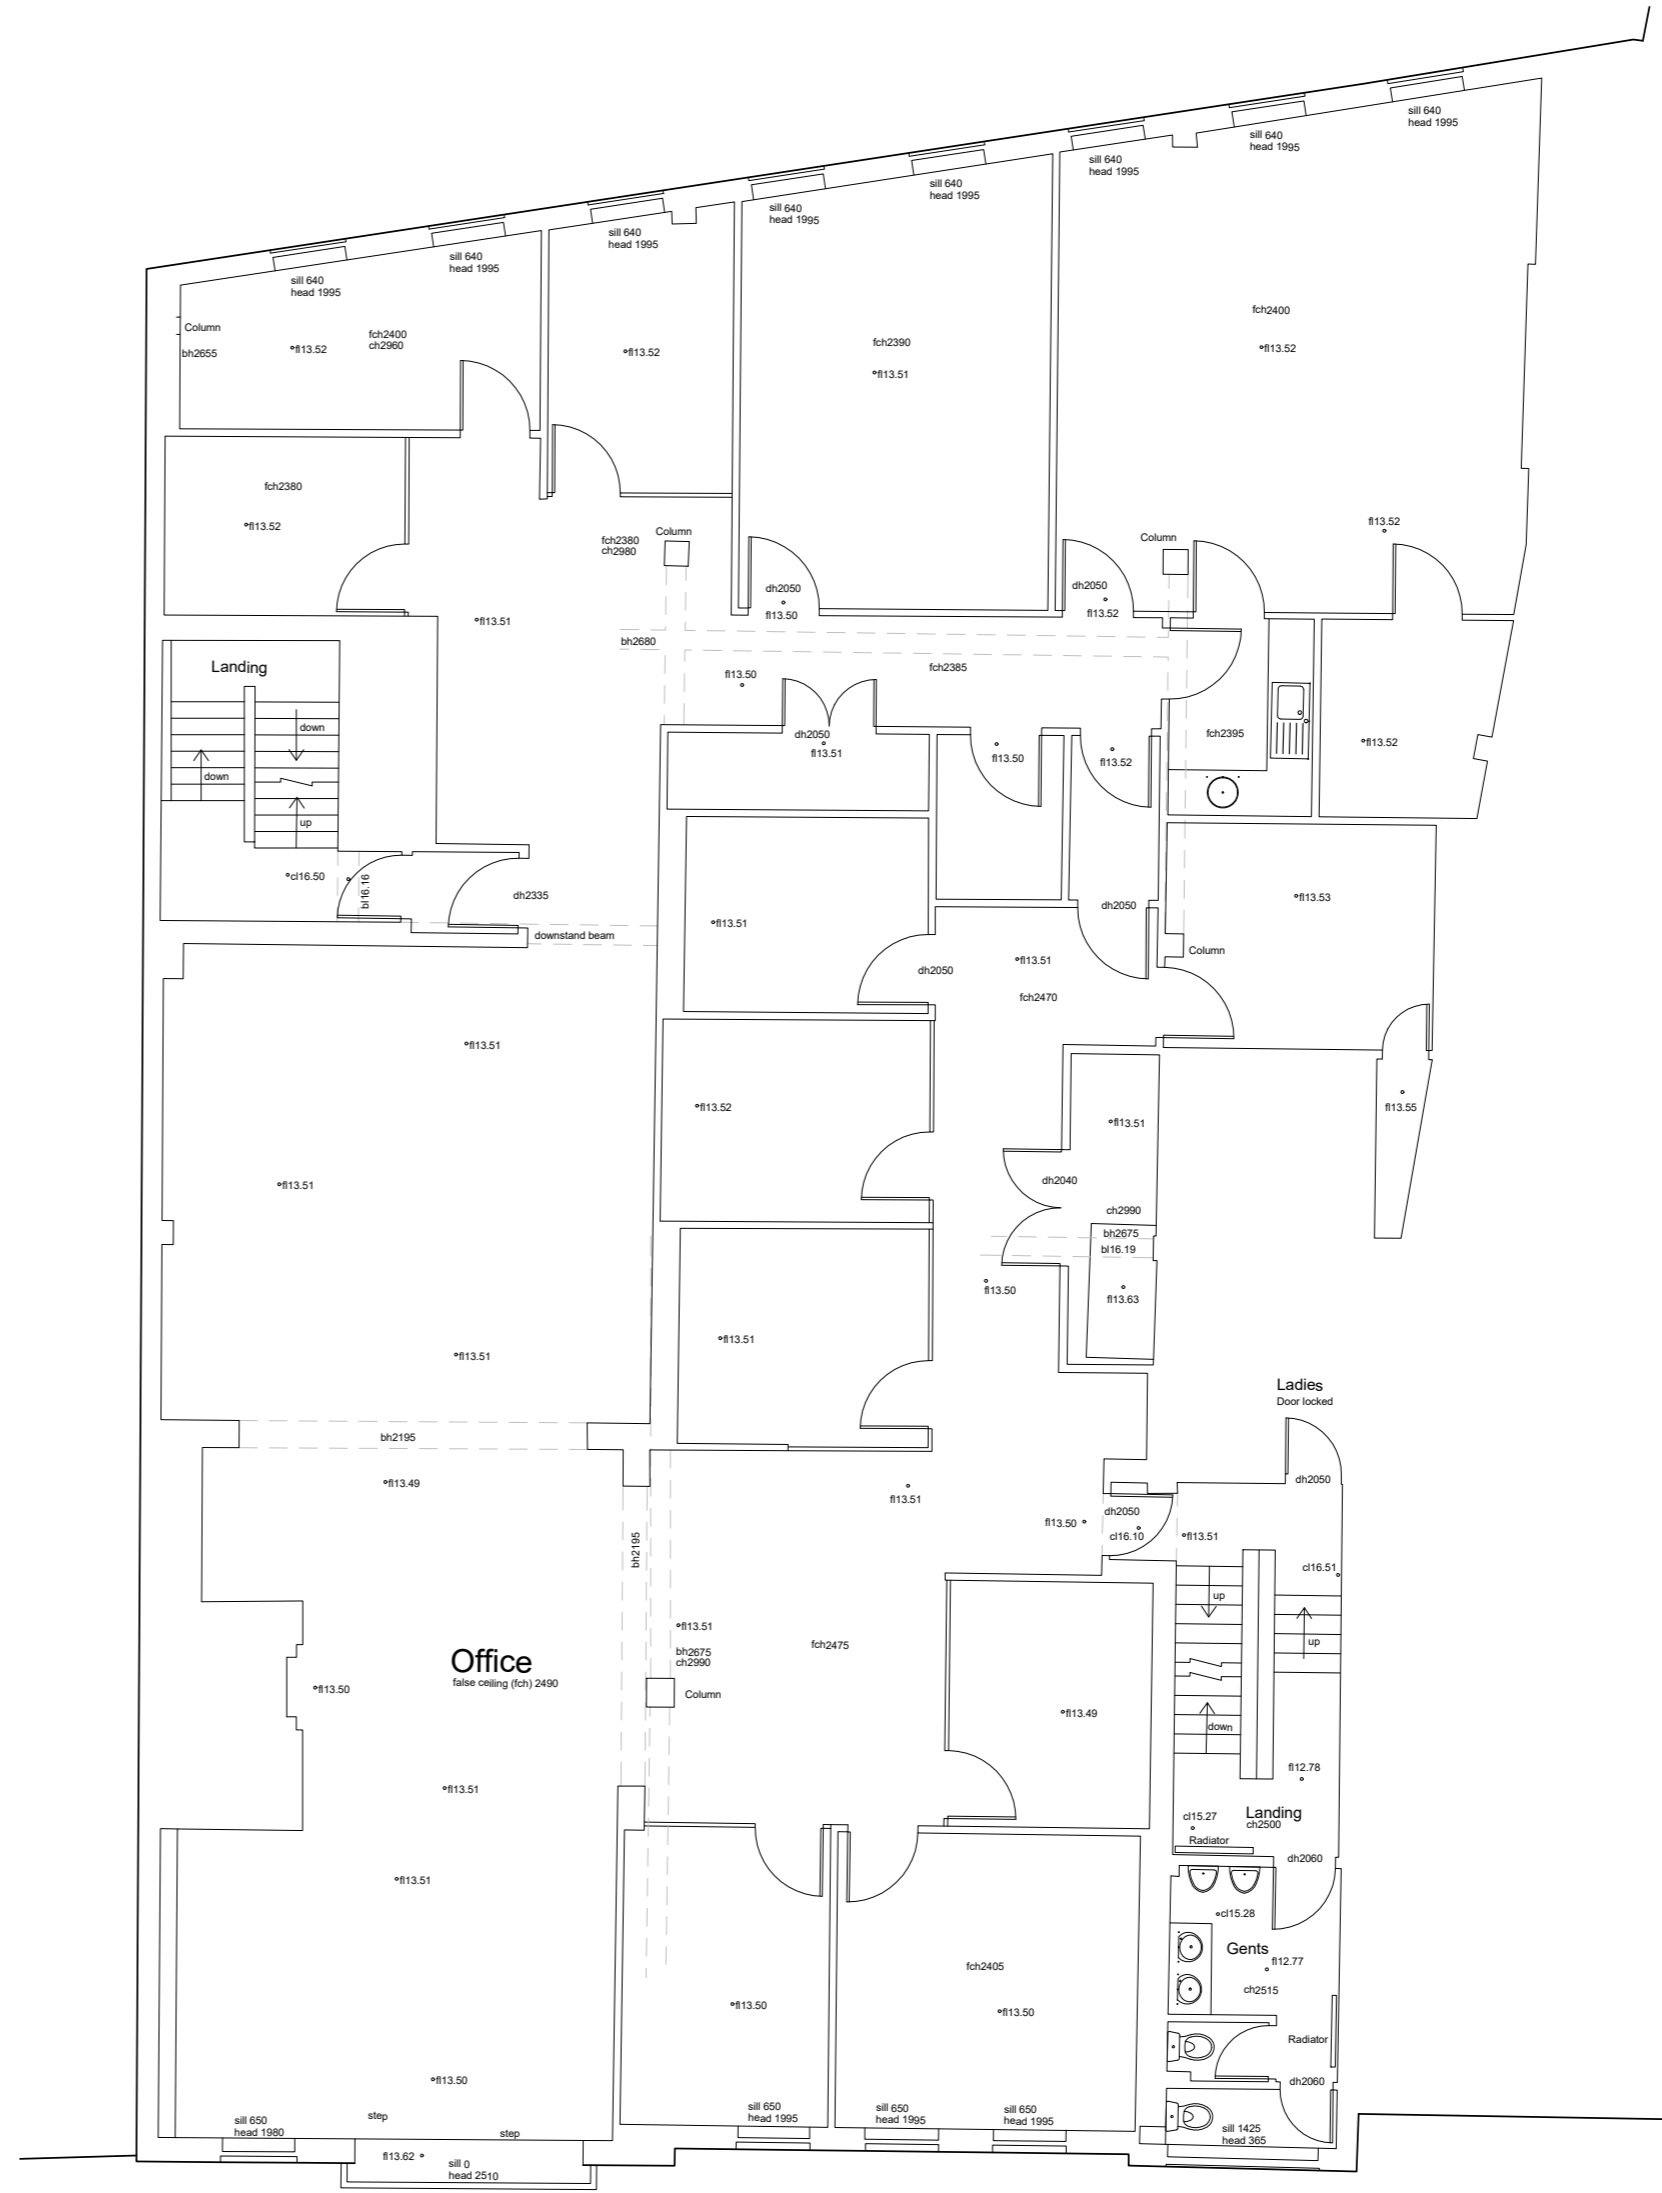

PROJECT: 19032-BAR-ZZ-ZZ-DR-A-01100 **PROJECT NO.:** 19032
10 LONDON ST BASINGSTOKE

DRAWING TITLE: EXISTING GROUND & FIRST FLOOR PLAN

STATUS: INFORMATION **PROJECT PHASE:**

DRAWING NO.: 19032-BAR-ZZ-ZZ-DR-A-01100 **REV.:**

BY: NP **CHK:** HG **DATE:** 22.11.2019 **SCALE @ A2:** 1 : 100

B+R ARCHITECTS

20 Shepherdess Walk,
London N1 7LB
T 020 3227 0800
E design@bandr-arch.com
www.bandr-arch.com