







Notes:

-  Ballast, single ply membrane
-  Single ply membrane roof system
-  Green roof system. Emorsgates ER1F Wild flowers or Phoenix Amenities PFS12 Green Roof Wildflower Seed Mix
-  Paved finish atop single ply membrane and cut to fall insulation



ROOF PLAN

  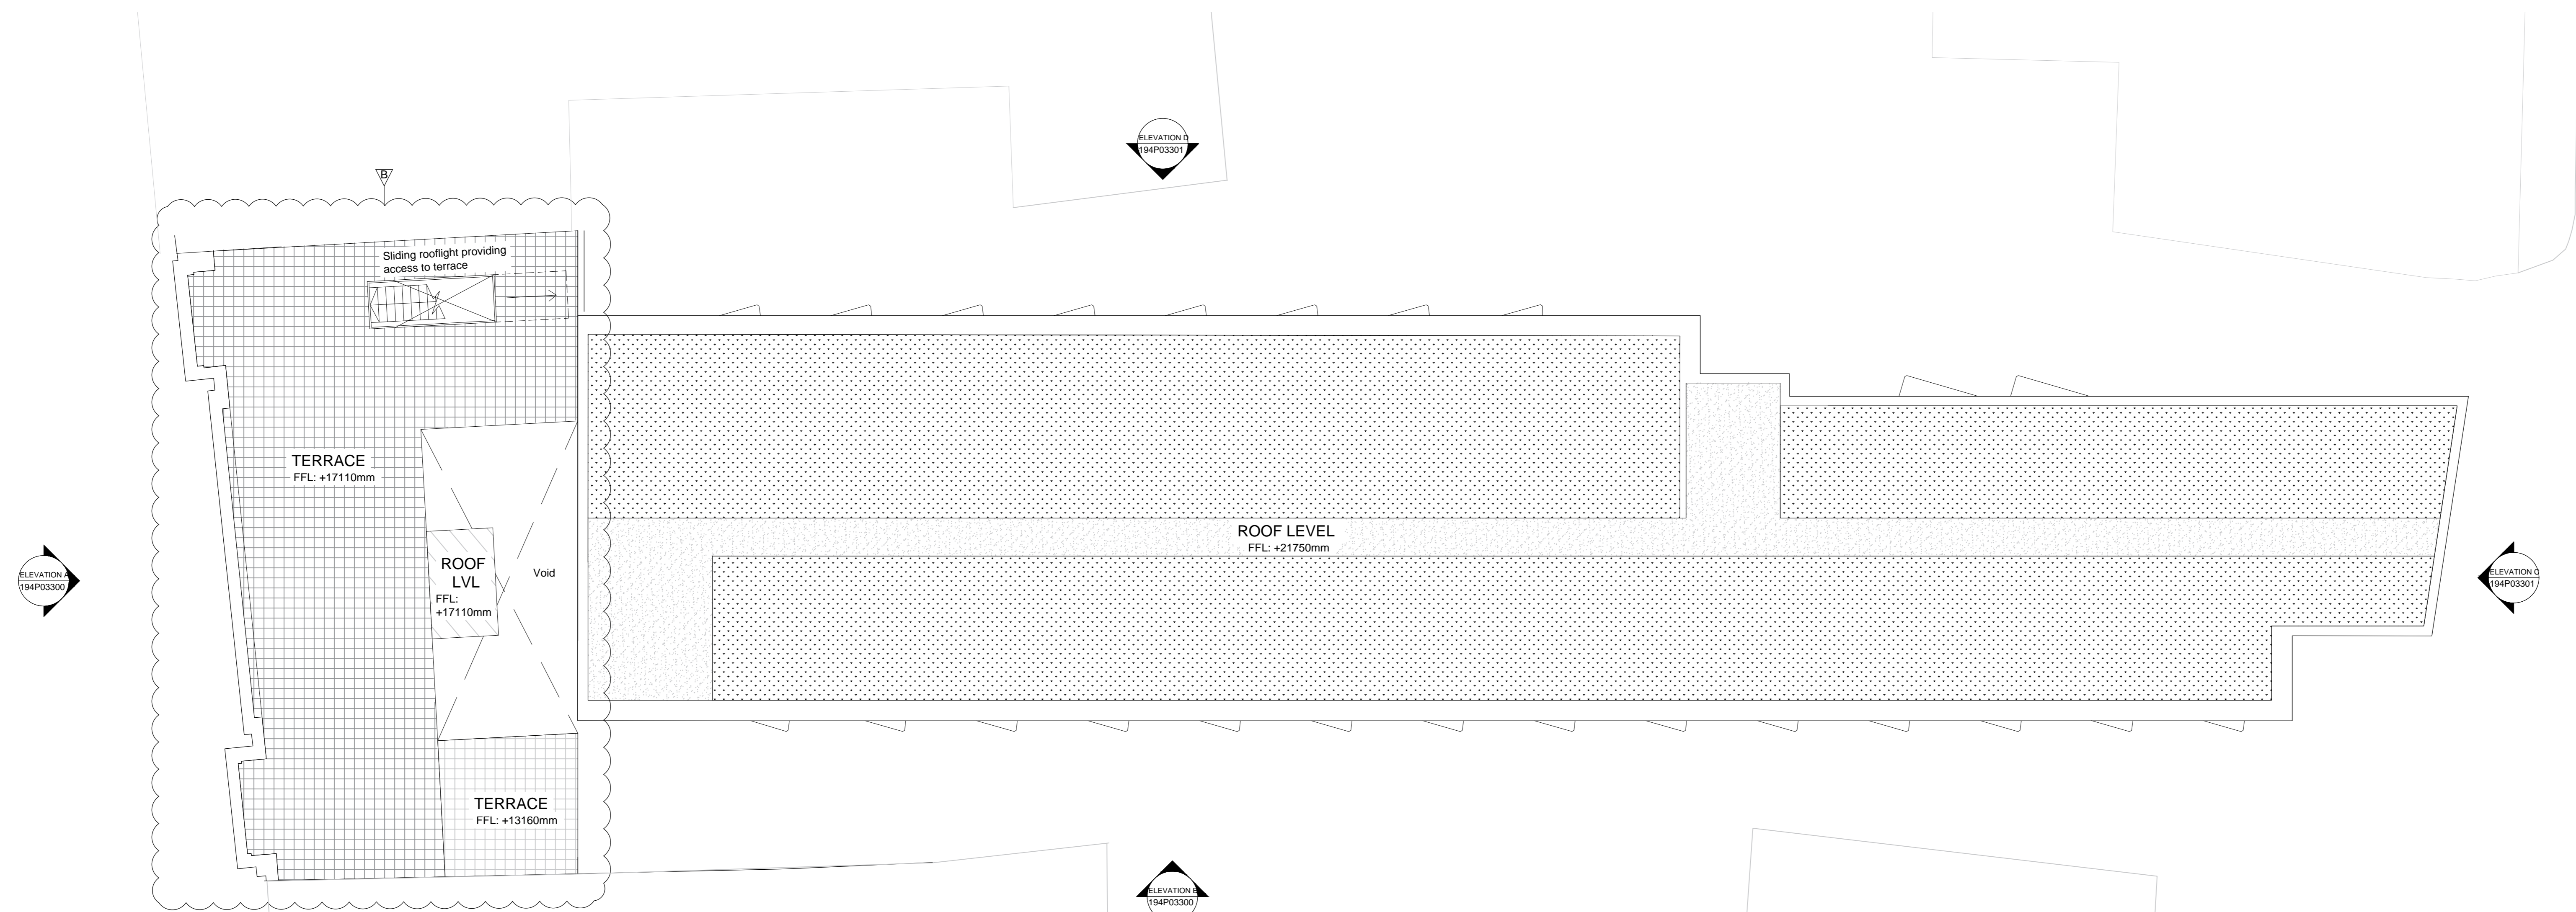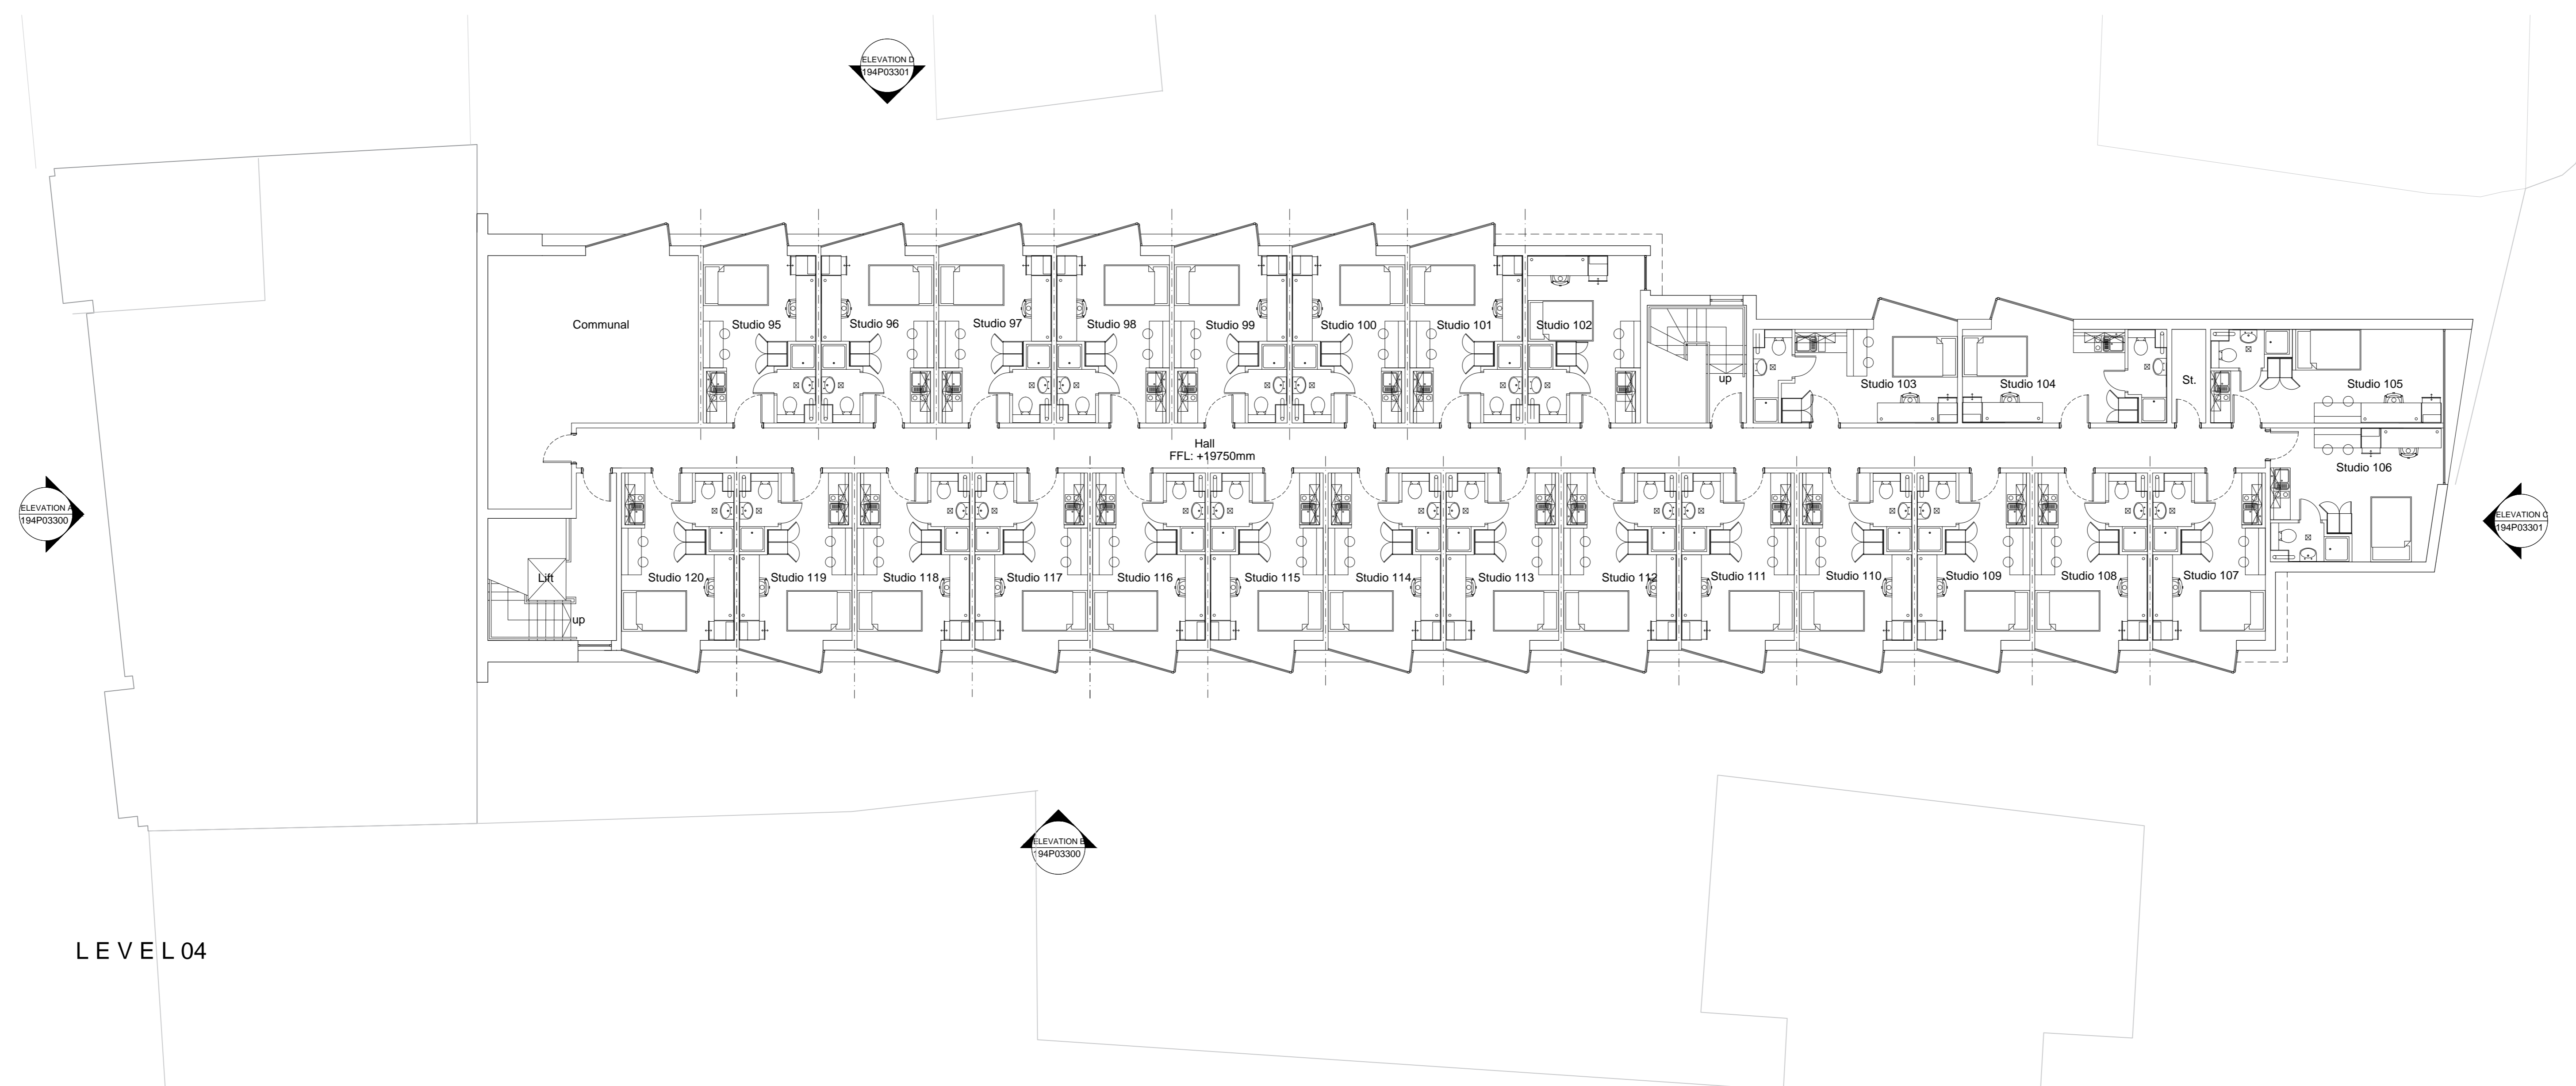

LEVEL 04

| Rev | Date | Description | By |
|-----|------------|---|----|
| C | 05.01.2018 | Student accommodation layout amended | VG |
| B | 01.11.17 | Clouded areas amended to accommodate removal of level 03 commercial space | DP |
| A | 05.10.17 | Floor plans amended | VG |
| / | 28.04.17 | First Issue | VG |

PLANNING



42 New Road
Stourbridge
DY8 1PA
T 01384 395959

E info@khouryarchitects.co.uk
W www.khouryarchitects.co.uk

Client
MILLHOUSE
Address
31-33 HIGH STREET
SOUTHAMPTON
SO14

Title
**PROPOSED PLANS
LEVEL 04 & ROOF PLAN**
Drawn: 24.03.17 Scale: 1:100@A0
Checked: CAJ Ret.
AJK
Drawing Number: 194.P.01.105&194.P.01.106

194.P.01.102C