


entrance B

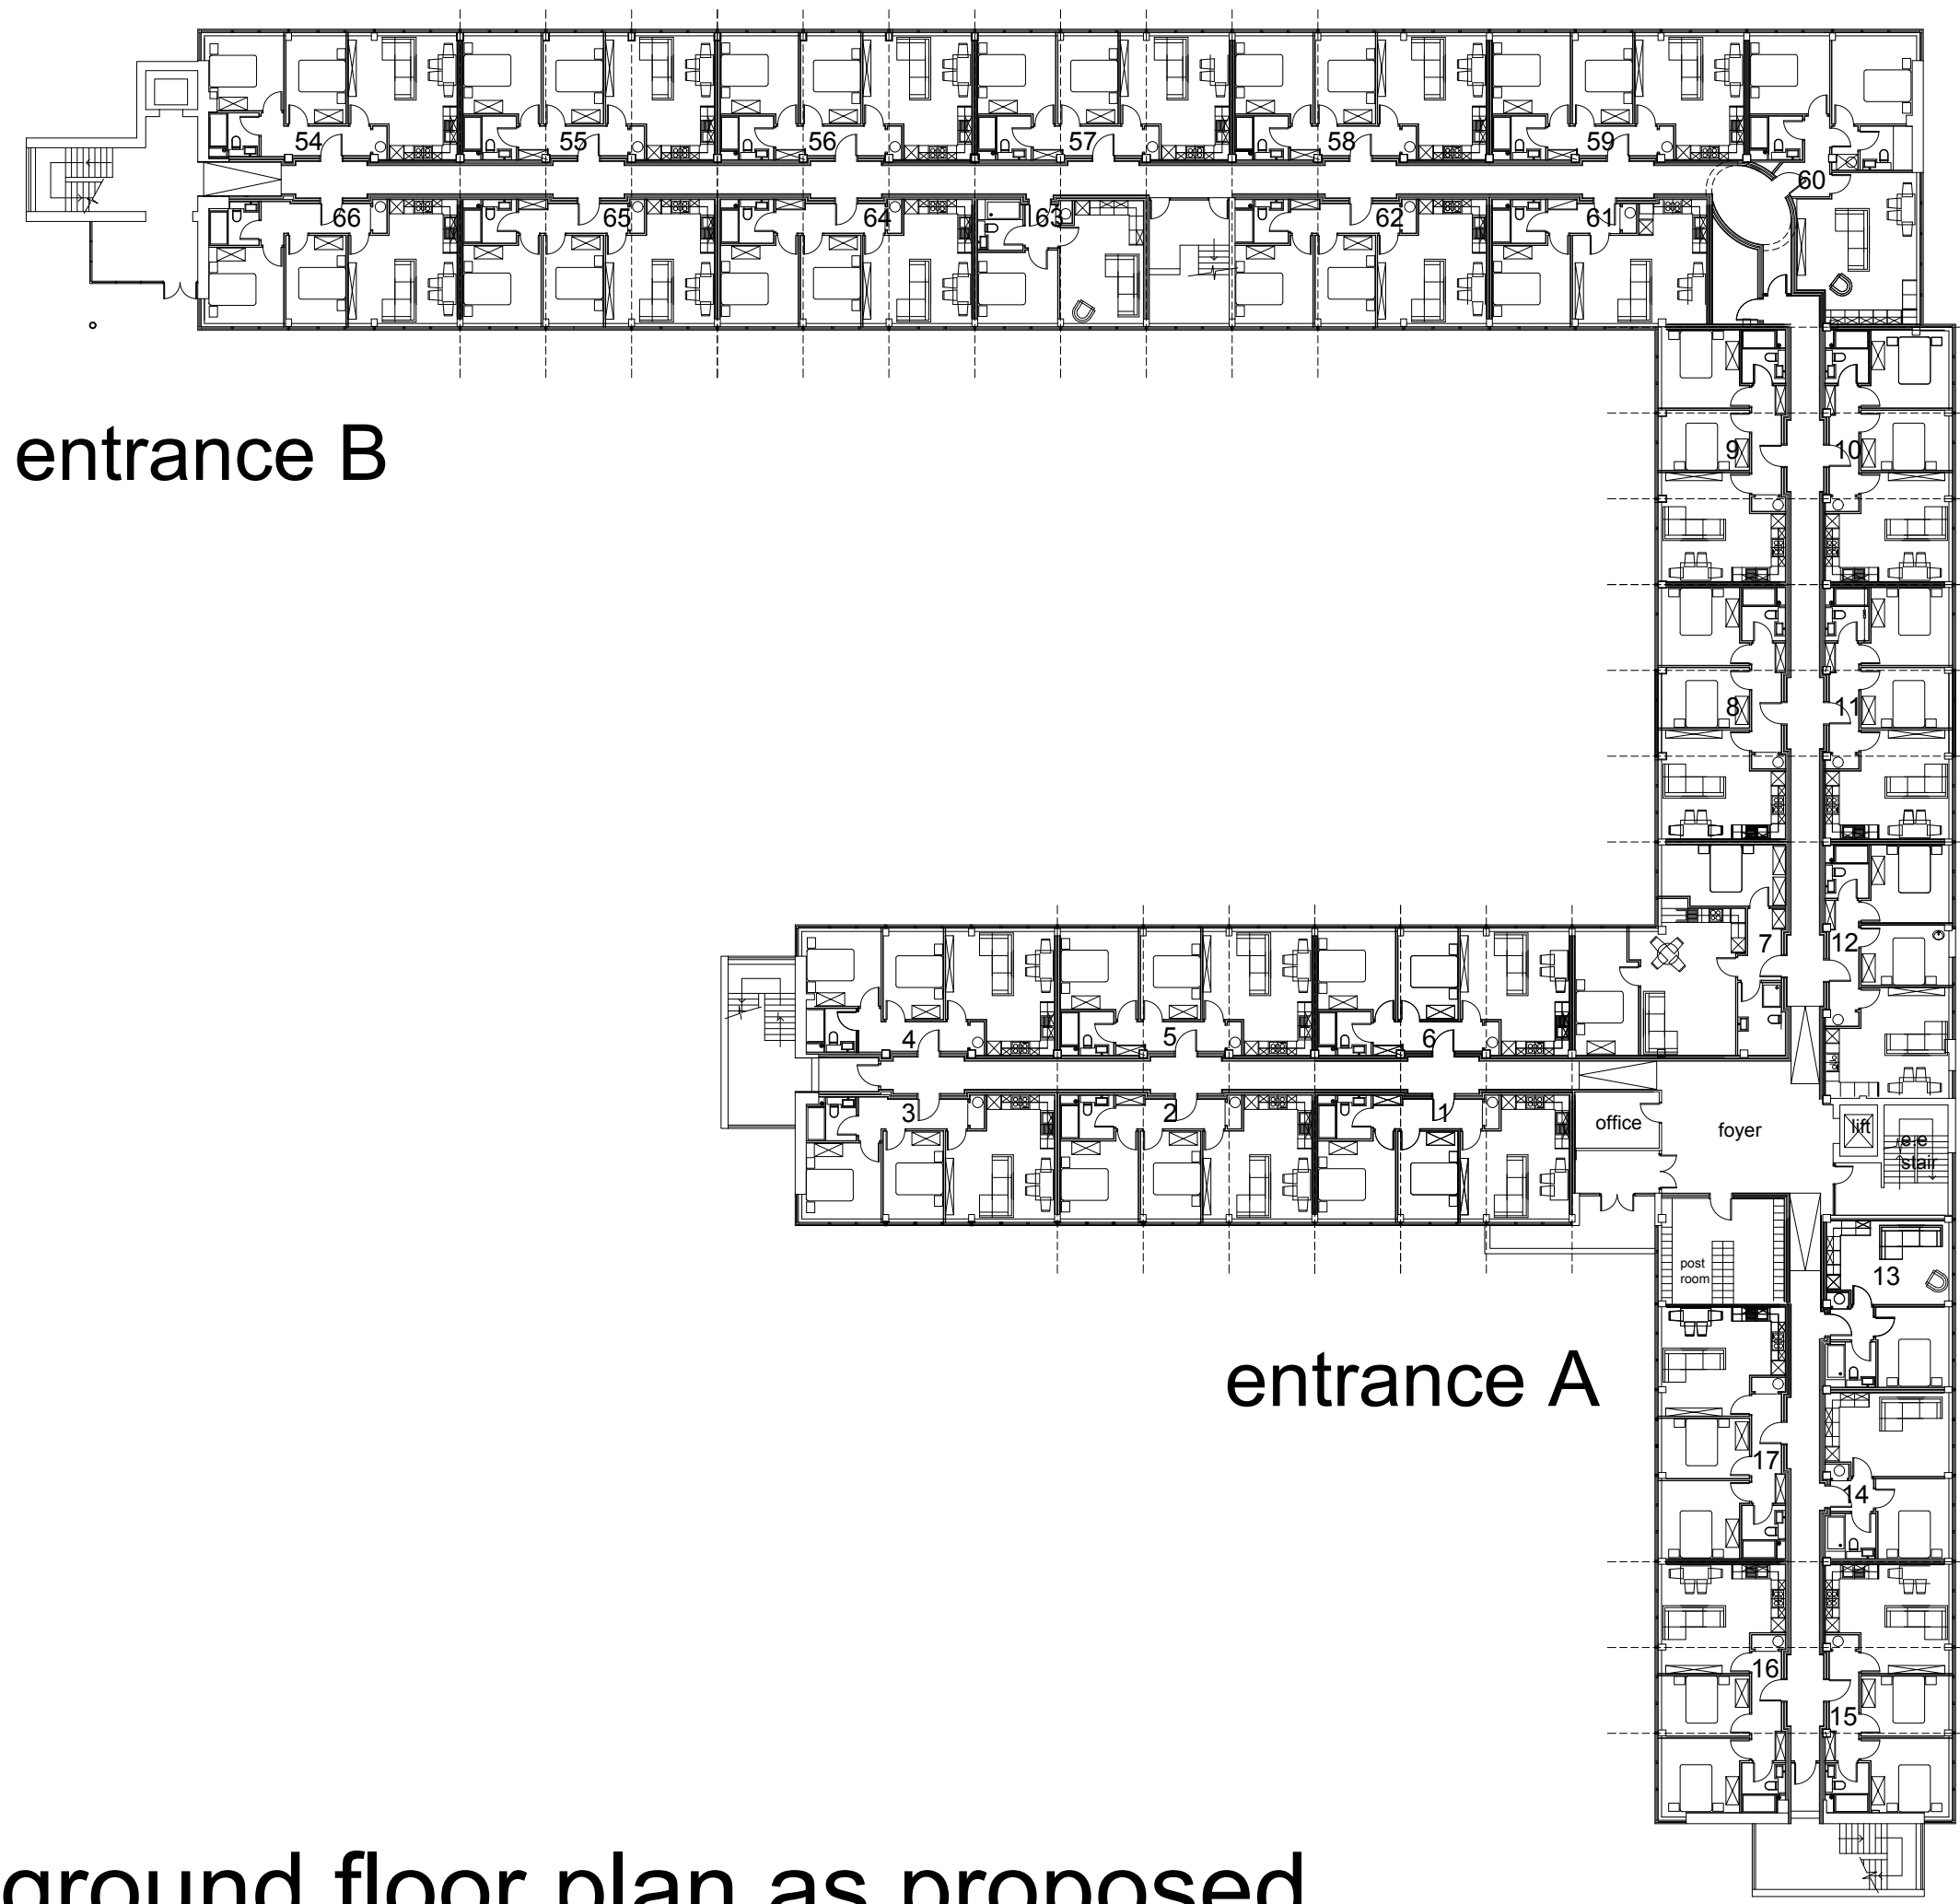

entrance A

ground floor plan as proposed

entrance A	1 bed	2 bed	total		
ground	2	15	17		
first	2	16	18		
second	2	16	18		
	6	47	53	53	
entrance B					
ground	1	12	13		
first	1	12	13		
second	1	12	13		
	3	36	39	39	
totals	9	83		92	

PURPOSE OF ISSUE

- Figured dimensions to be followed in preference to scale
 - All dimensions shall be verified by the Contractor(s) on site prior to work commencing and relevant orders being placed.
 - Any discrepancies to be brought to the attention of the Contract Administrator for instructions prior to proceeding.
 - This drawing is the copyright of the Architect.



PROJECT:
 Mexford House, Blackpool

DRAWING:
 ground floor plan as proposed

27 Schoars Drive, Withington
 Manchester
 United Kingdom
 M20 1AY

DATE: 22/08/18	DRAWN BY: SWF	CHECKED BY:
SCALE: 1:300@A3	DRAWING NO: 766-06-310P	REV: -

info.spazio@gmail.com
 www.spazioldtd.com