

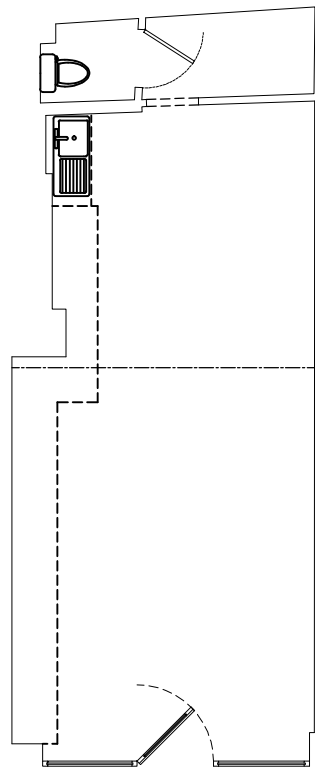
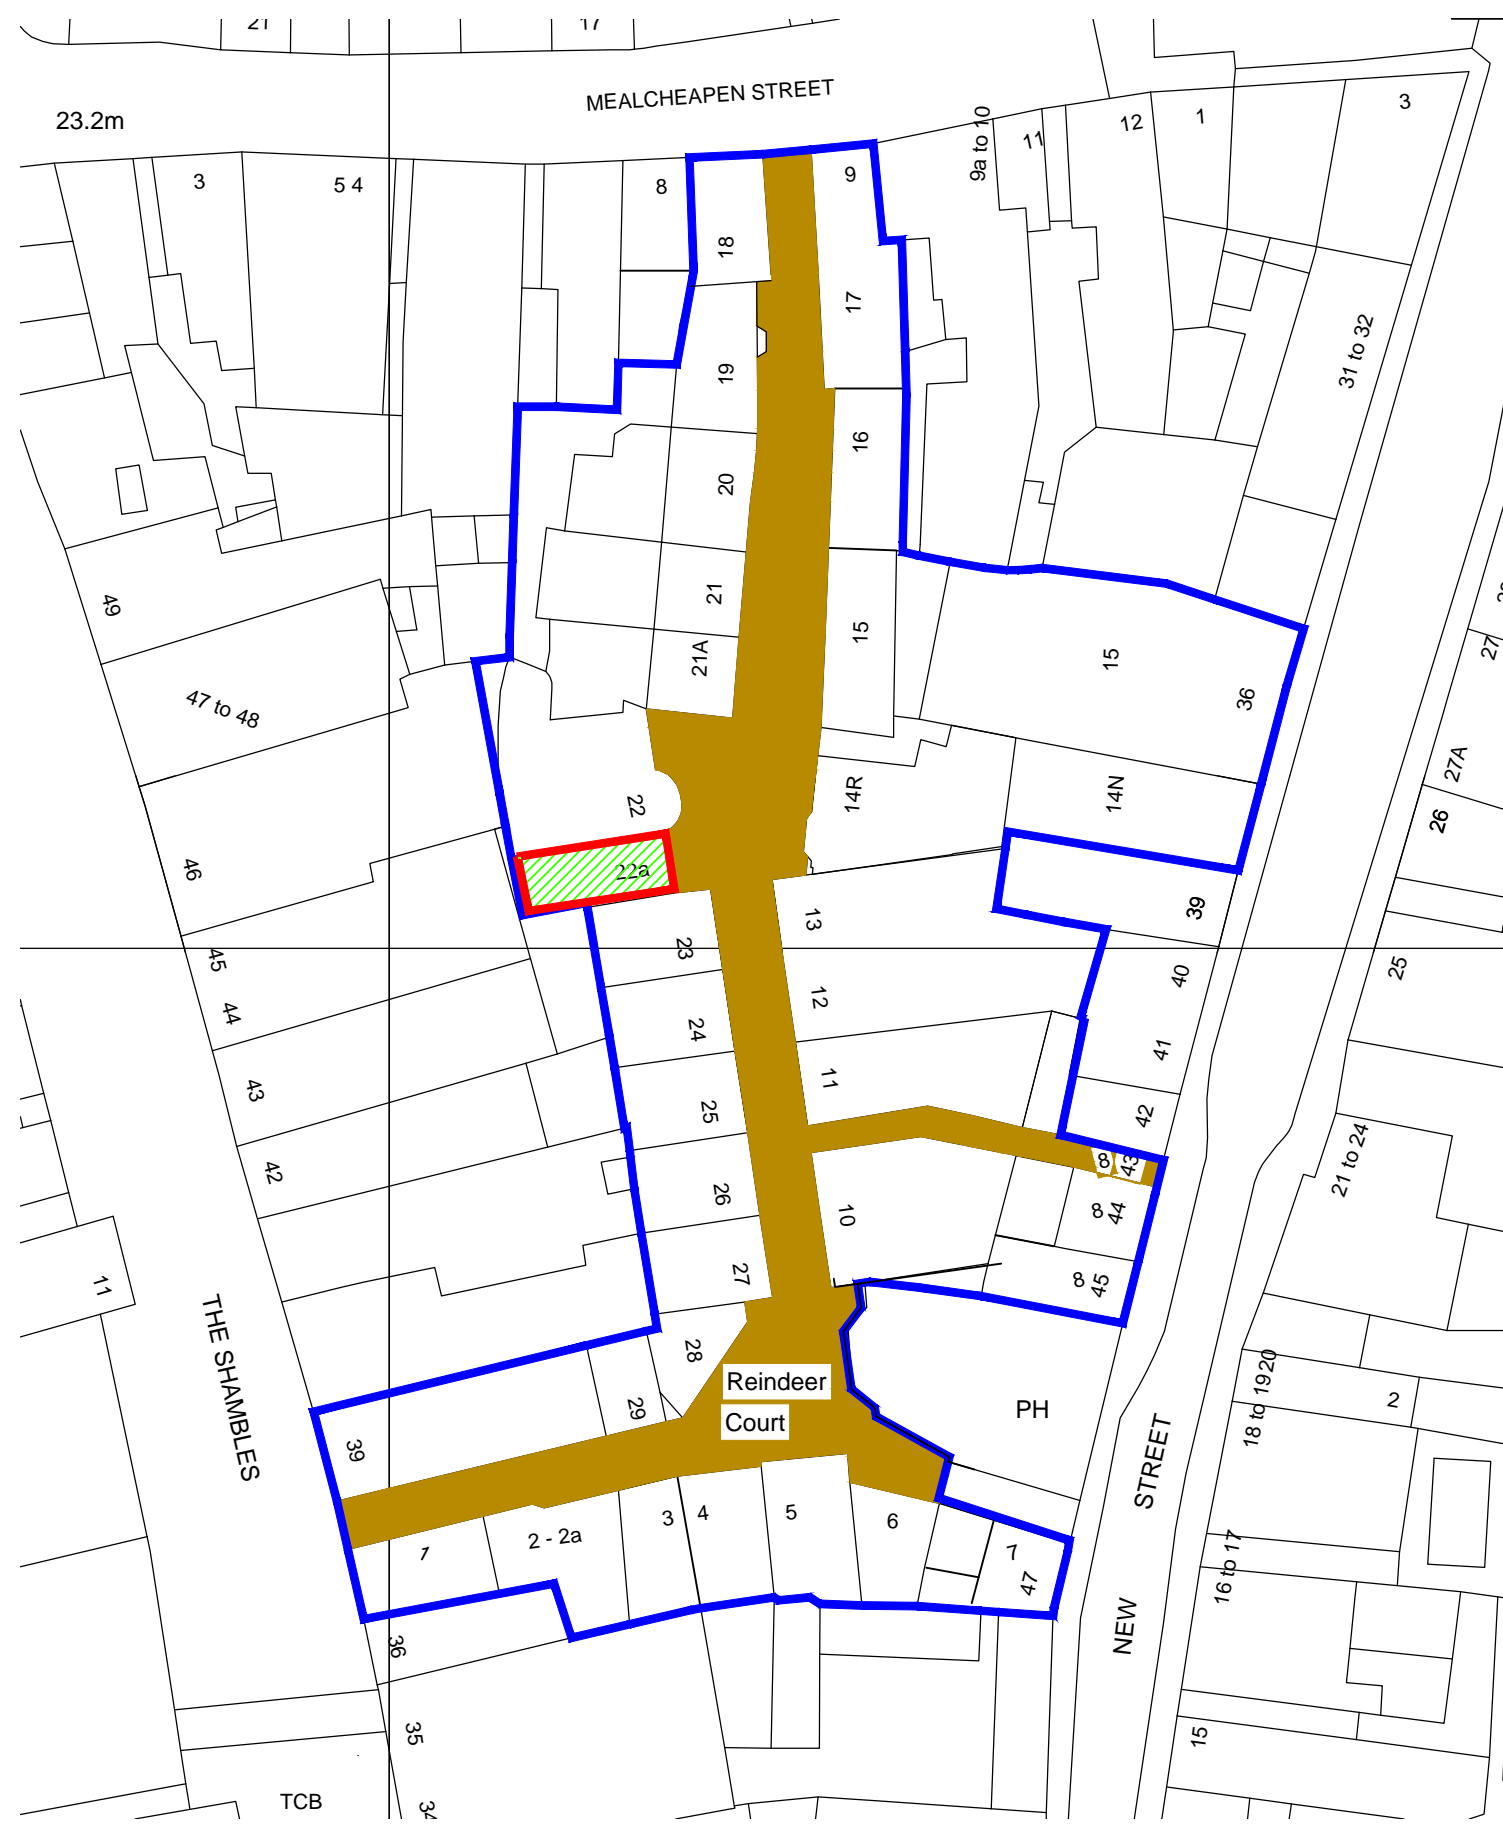


1:1250 @ A3 LOCATION PLAN

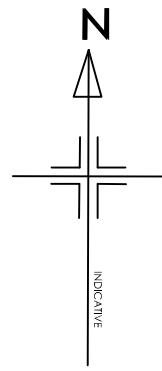

GROUND FLOOR

1:100 @ A3

 

1:500 @ A3 SITE PLAN



- GREEN HATCH IS FLYING FREEHOLD OVER THE PROPERTY TO UNIT 22
- THE BLUE OUTLINED AREA IS THE ESTATE OF WHICH THE PROPERTY FORMS PART
- RED OUTLINED AREA IS THE PROPERTY

REV	DATE	AMENDMENT	BY
<p>PROJECT Unit 22A. Reindeer Court Mealcheapen Street Worcester. WR1 2DS</p>			
<p>DRAWING Location and Floor plans</p>			
Date	June 2021	Drawn By	PJC
Scale	1: 1250 - 500 - 100 @A3	Iss. App. By	DKC
Drawing No	Unit 22A - 001	File Location	0388

**CIAT**  
CHARTERED PRACTICE

**PDK**  
Architecture  
and  
Surveying

29 Breach Avenue,  
Southbourne,  
Emsworth,  
Hampshire, PO10 8NB  
T: 01243 697164  
M: 07879471666  
www.pdkconsulting.co.uk