



GROUND FLOOR
OFFICE PLAN

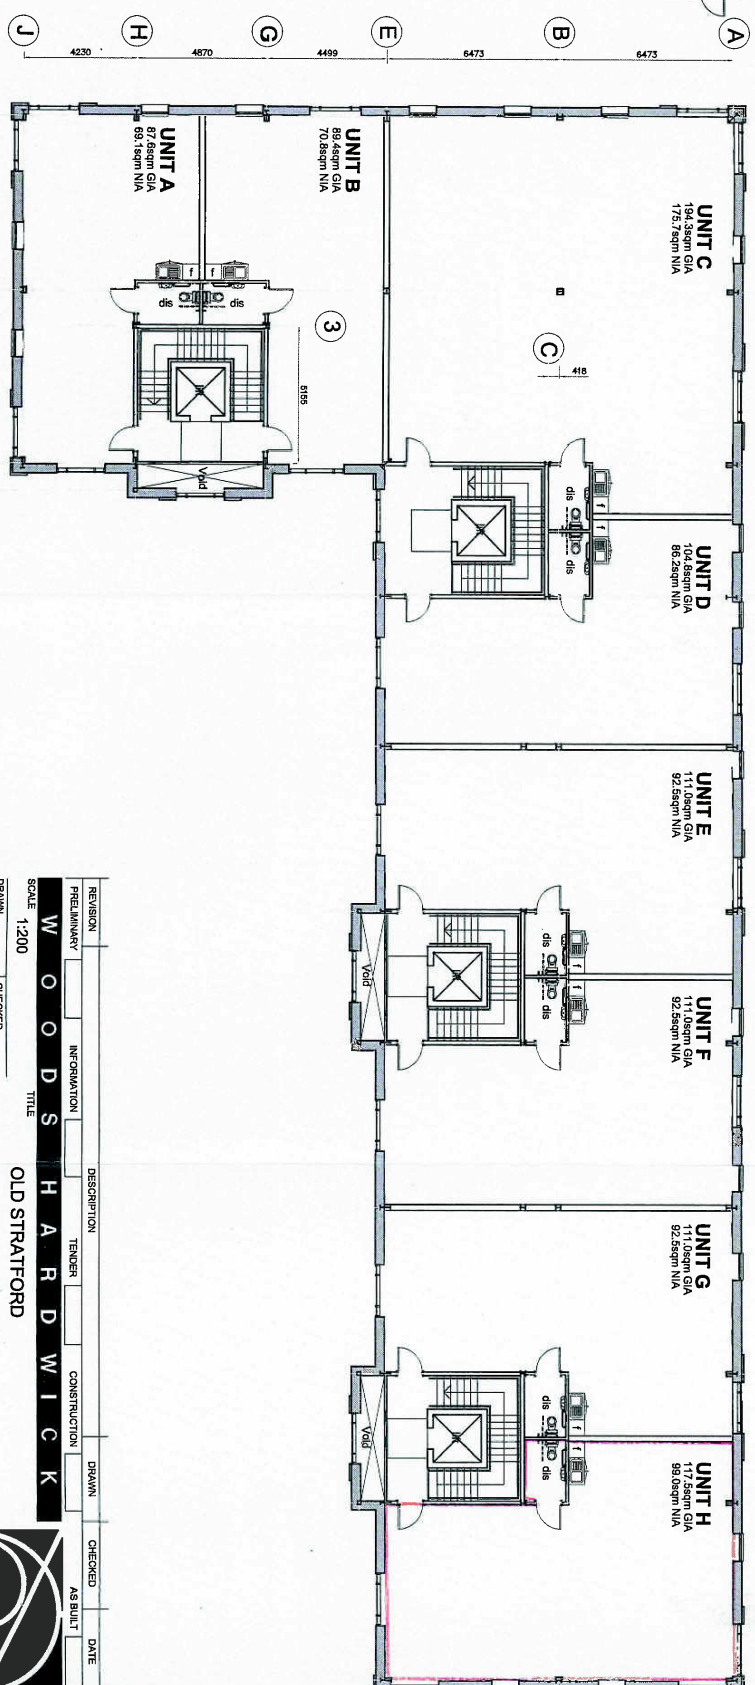

FIRST FLOOR
OFFICE PLAN

REVISION	PRELIMINARY	INFORMATION	TENDER	CONSTRUCTION	DRAWN	CHECKED	DATE
W O O D S							
<p>SCALE 1:200</p> <p>DRAWN SM CHECKED JC</p> <p>DATE August 2008</p> <p>CONTRACTOR: WOODS HARRIS & PARTNERS ARCHITECTS CONSULTING ARCHITECTS ALL DRAWINGS AND NOTICES SHOULD BE REFERRED TO THE ARCHITECT PROJECT NUMBER: 15019-LP03 DRAWN BY: SM CHECKED BY: JC</p>							
<p>DESCRIPTION</p> <p>TENDER</p> <p>OLD STRATFORD</p>				<p>FLOOR PLANS</p> <p>OFFICE ELEMENTS</p>			

ARCHITECTS & DEVELOPMENT CONSULTANTS
 17 GOLDINGTON ROAD BEDFORD MK40 3NH
 TEL: 01234 268662 FAX: 01234 363094
 www.woodsarrisdick.com

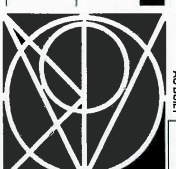

15019-LP03