


This drawing may not be reproduced, made use of or issued to a third party without permission of: Gleeds Building Surveying Ltd.  
 DO NOT SCALE - All Site Dimensions To Be Verified  
 THIS IS A CAD DRAWING - DO NOT ALTER

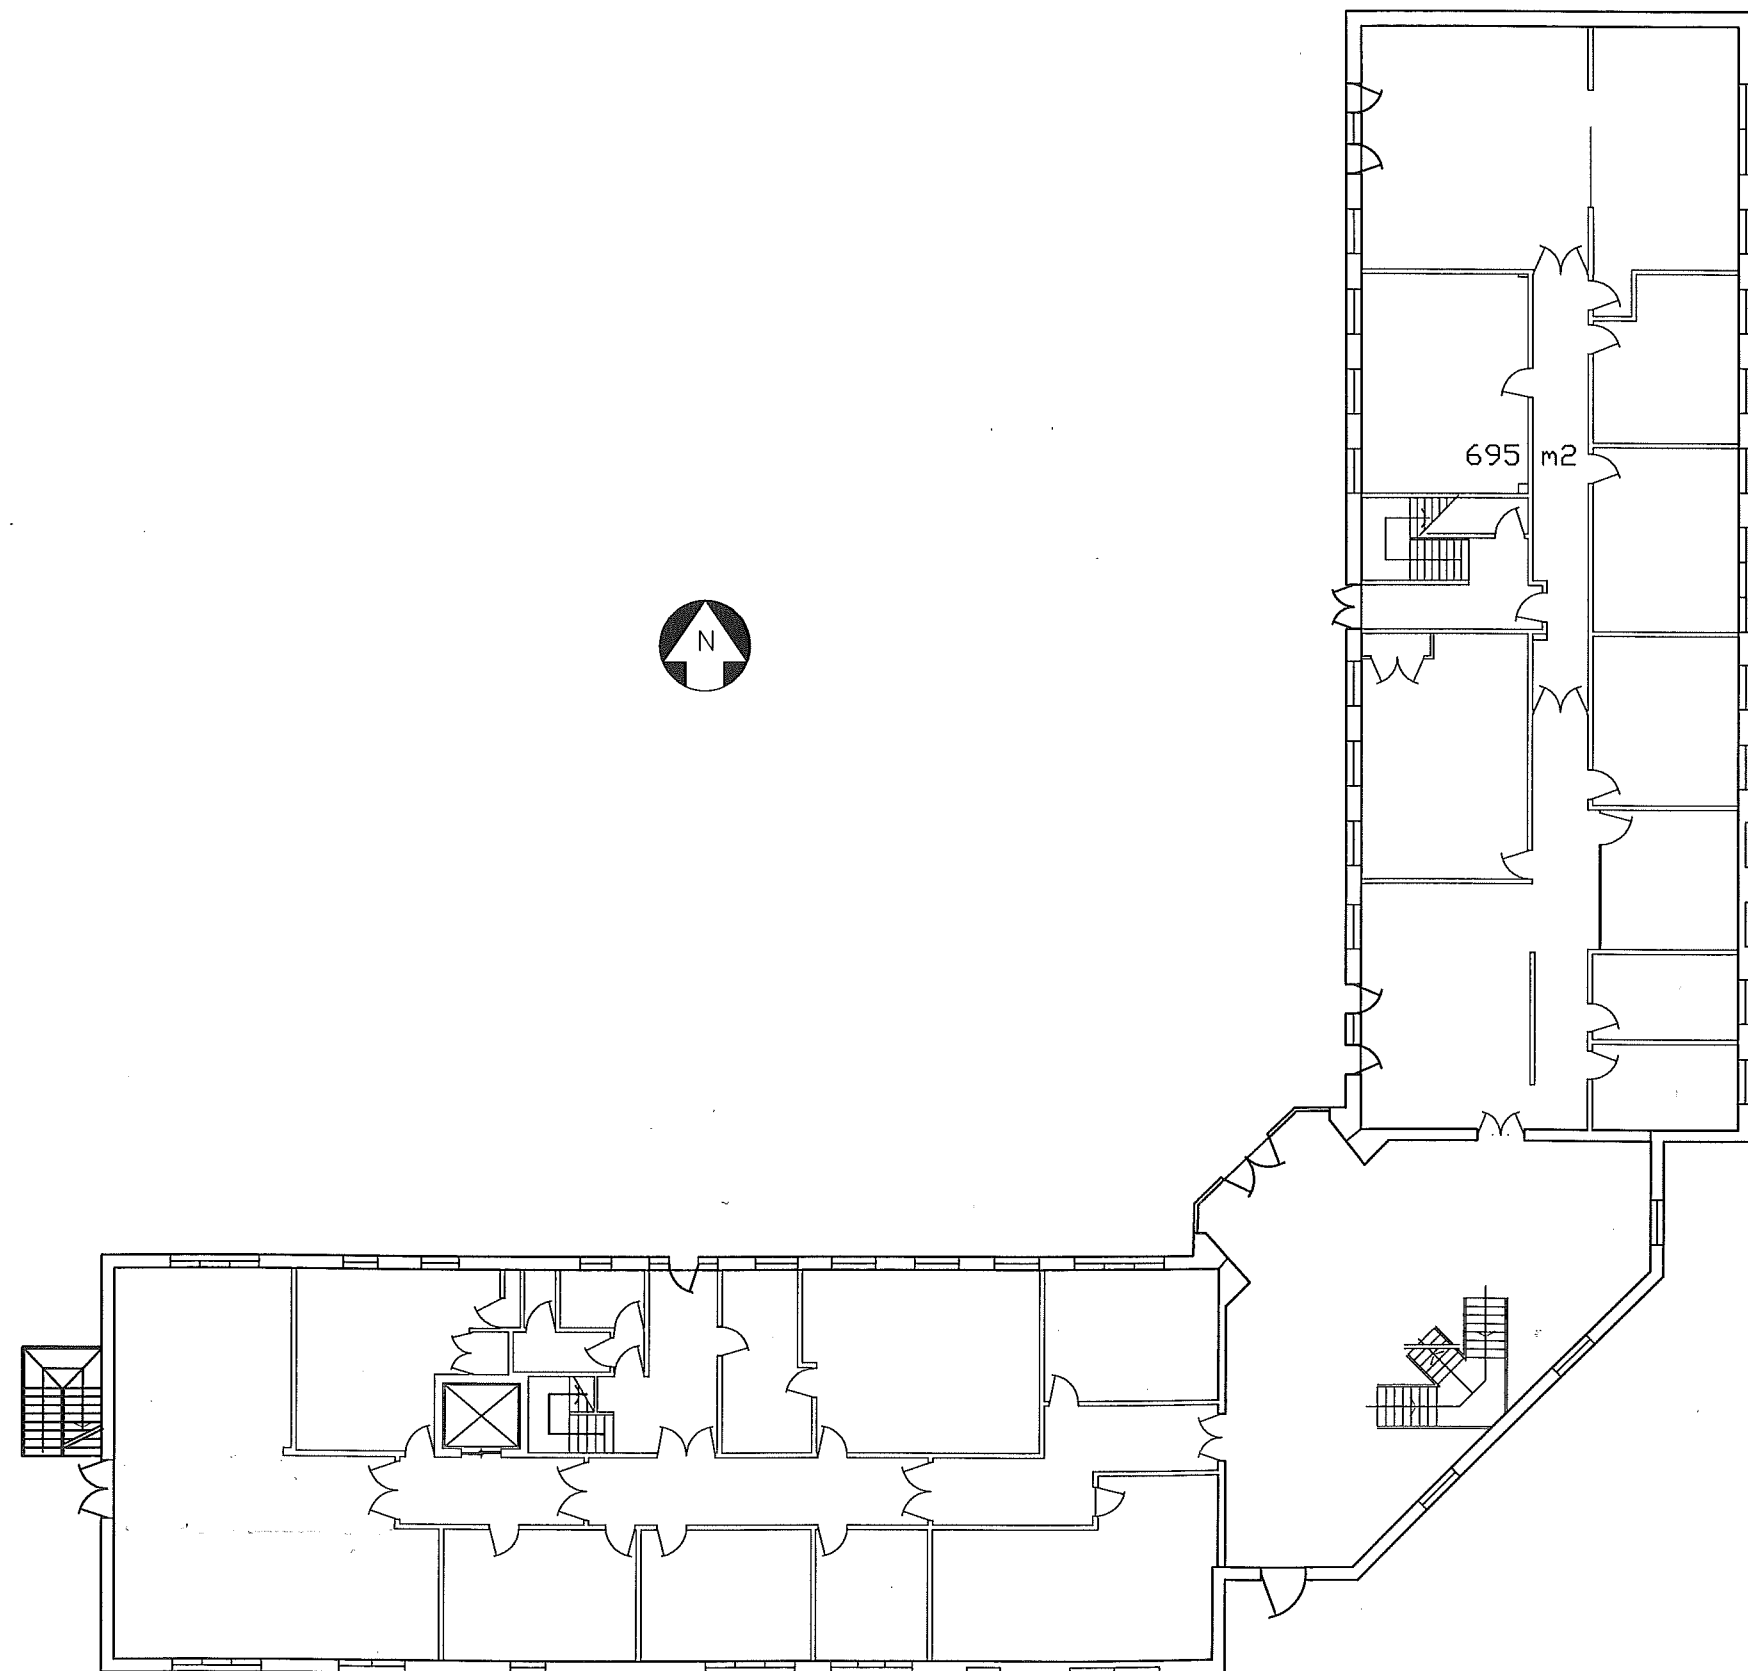

REV.	DESCRIPTION	BY	DATE

DRAWN	DATE	CHECKED	DATE	APPRD	DATE
RJJ	02/01/10	JT	02/01/10		

CLIENT  
**Agresso Limited**

PROJECT  
**Survey Report**

DRAWING TITLE  
**Floor plan layout  
 Ground floor**

**gleeds**  
 Gleeds Building Surveying Ltd.  
 1400 Bristol Parkway North  
 Newbuck Road  
 Bristol  
 BS34 8YU  
 Telephone: 0117 317 2200  
 Facsimile: 0117 317 2399  
 www.gleeds.co.uk

DRAWING No. **Bibs0402-004**  
 SCALE **1:100 @A1** REV.