


This drawing may not be reproduced, made use of or issued to a third party without permission of: Gleeds Building Surveying Ltd.
 DO NOT SCALE - All Site Dimensions To Be Verified
 THIS IS A CAD DRAWING - DO NOT ALTER

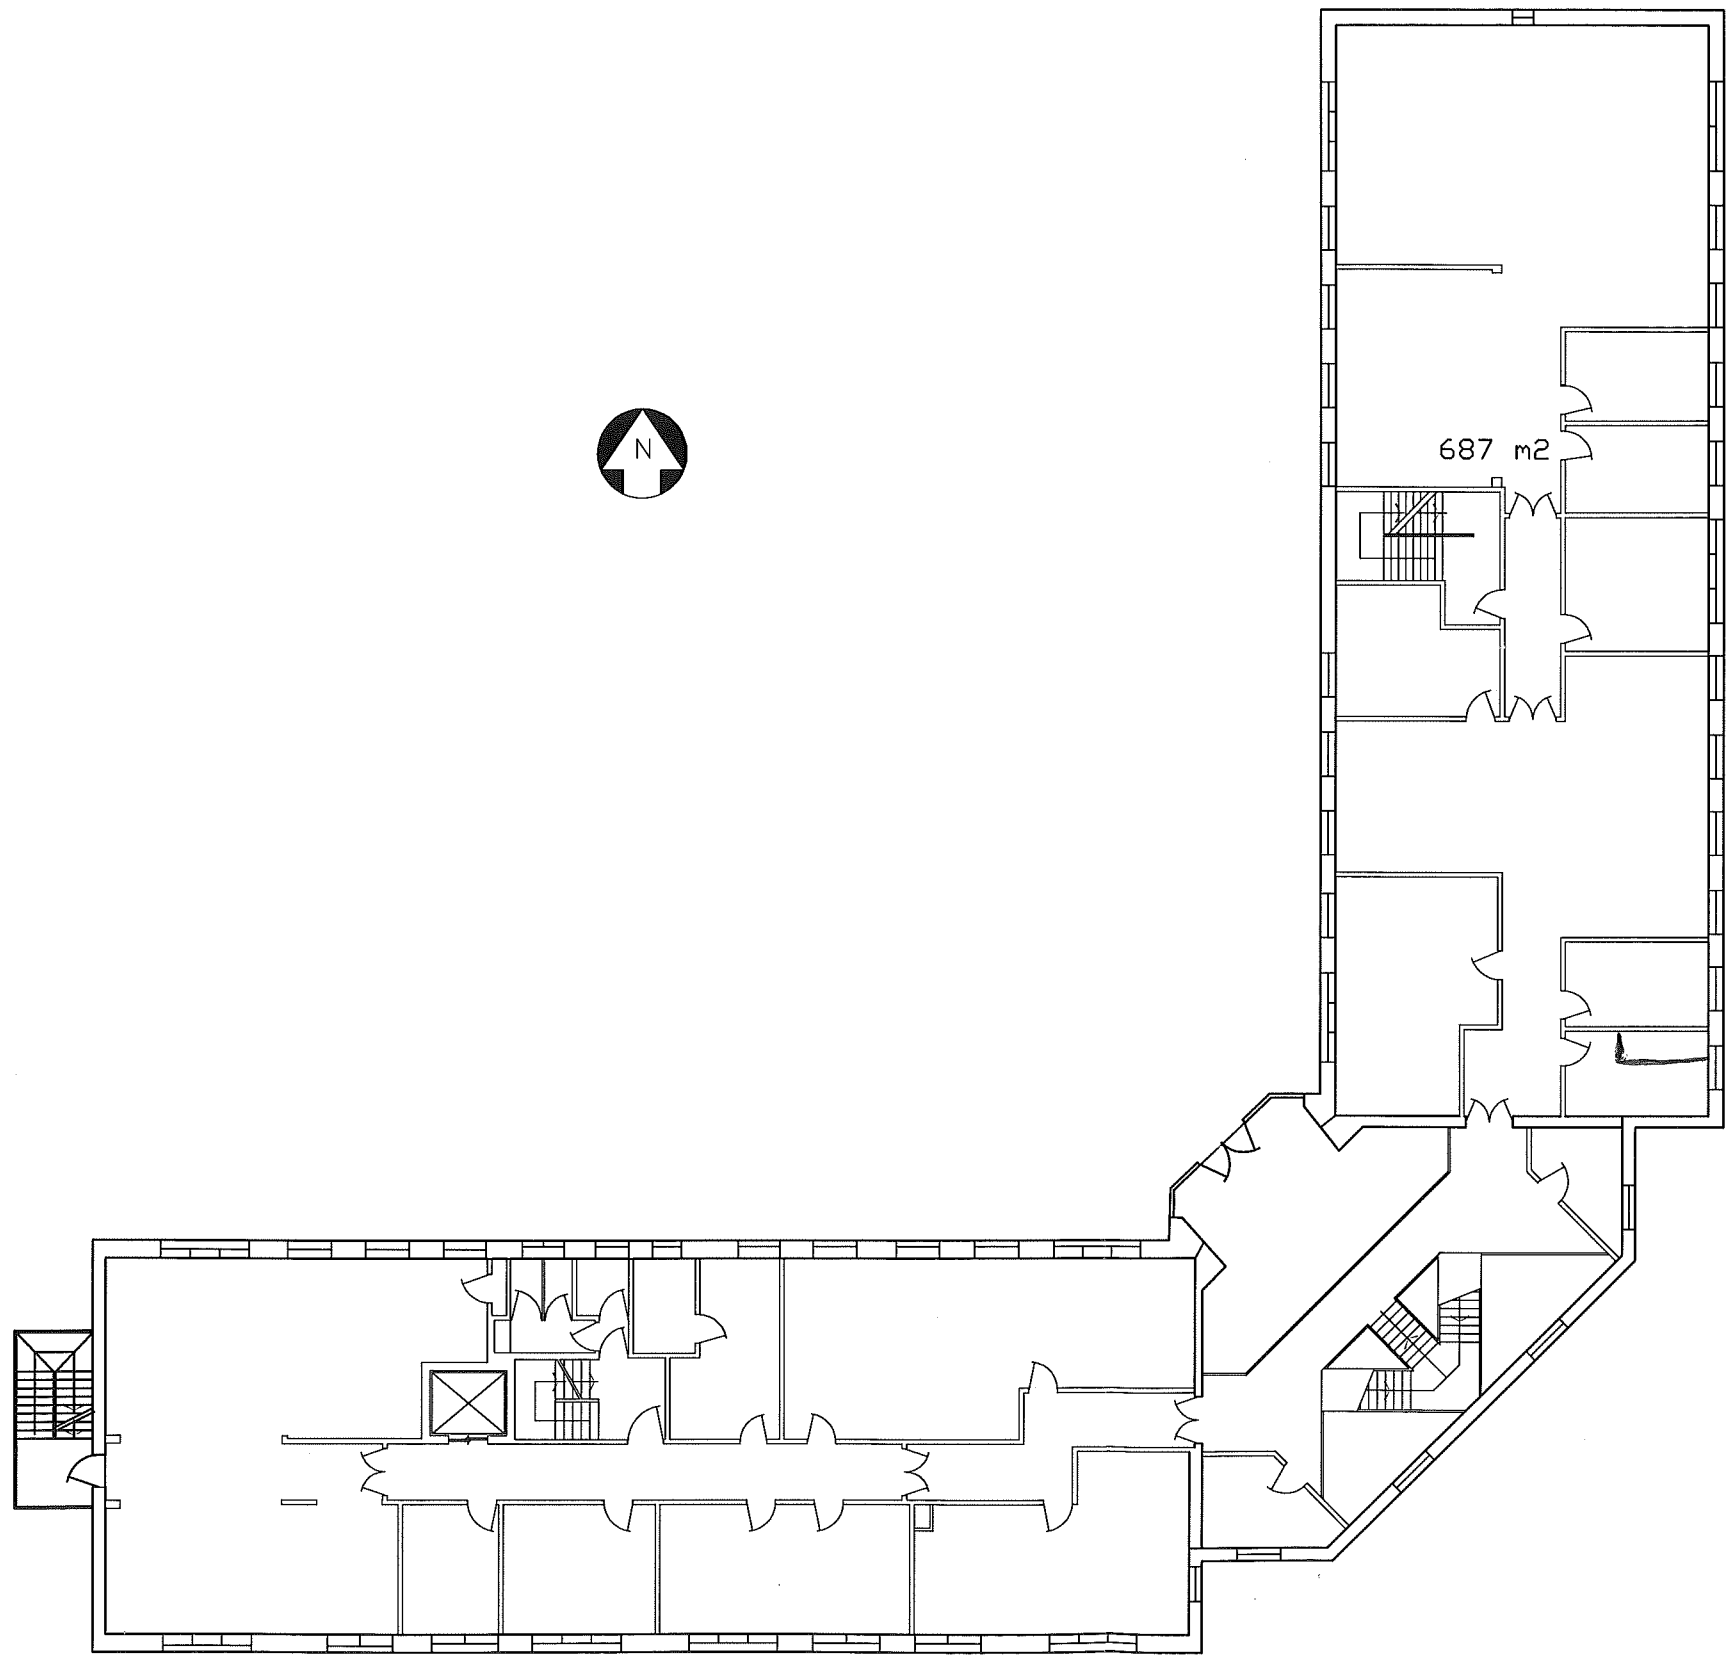

REV	DESCRIPTION	BY	DATE

DRAWN	DATE	CHECKED	DATE	APPRD	DATE
RJJ	02/02/10	JT	02/02/10		

CLIENT
Agresso Limited

PROJECT
Survey Report

DRAWING TITLE
**Floor plan layout
 First floor**

gleeds
 Gleeds Building Surveying Ltd.
 1400 Bristol Parkway North
 Newbick Road
 Bristol
 BS34 8YU
 Telephone: 0117 317 3200
 Facsimile: 0117 317 3399
 www.gleeds.co.uk

DRAWING No. **Blbs0402-105**
 SCALE **1:100 @A1** REV.