


This drawing may not be reproduced, made use of or issued to a third party without permission of: Gleeds Building Surveying Ltd.  
DO NOT SCALE - All Site Dimensions To Be Verified  
THIS IS A CAD DRAWING - DO NOT ALTER

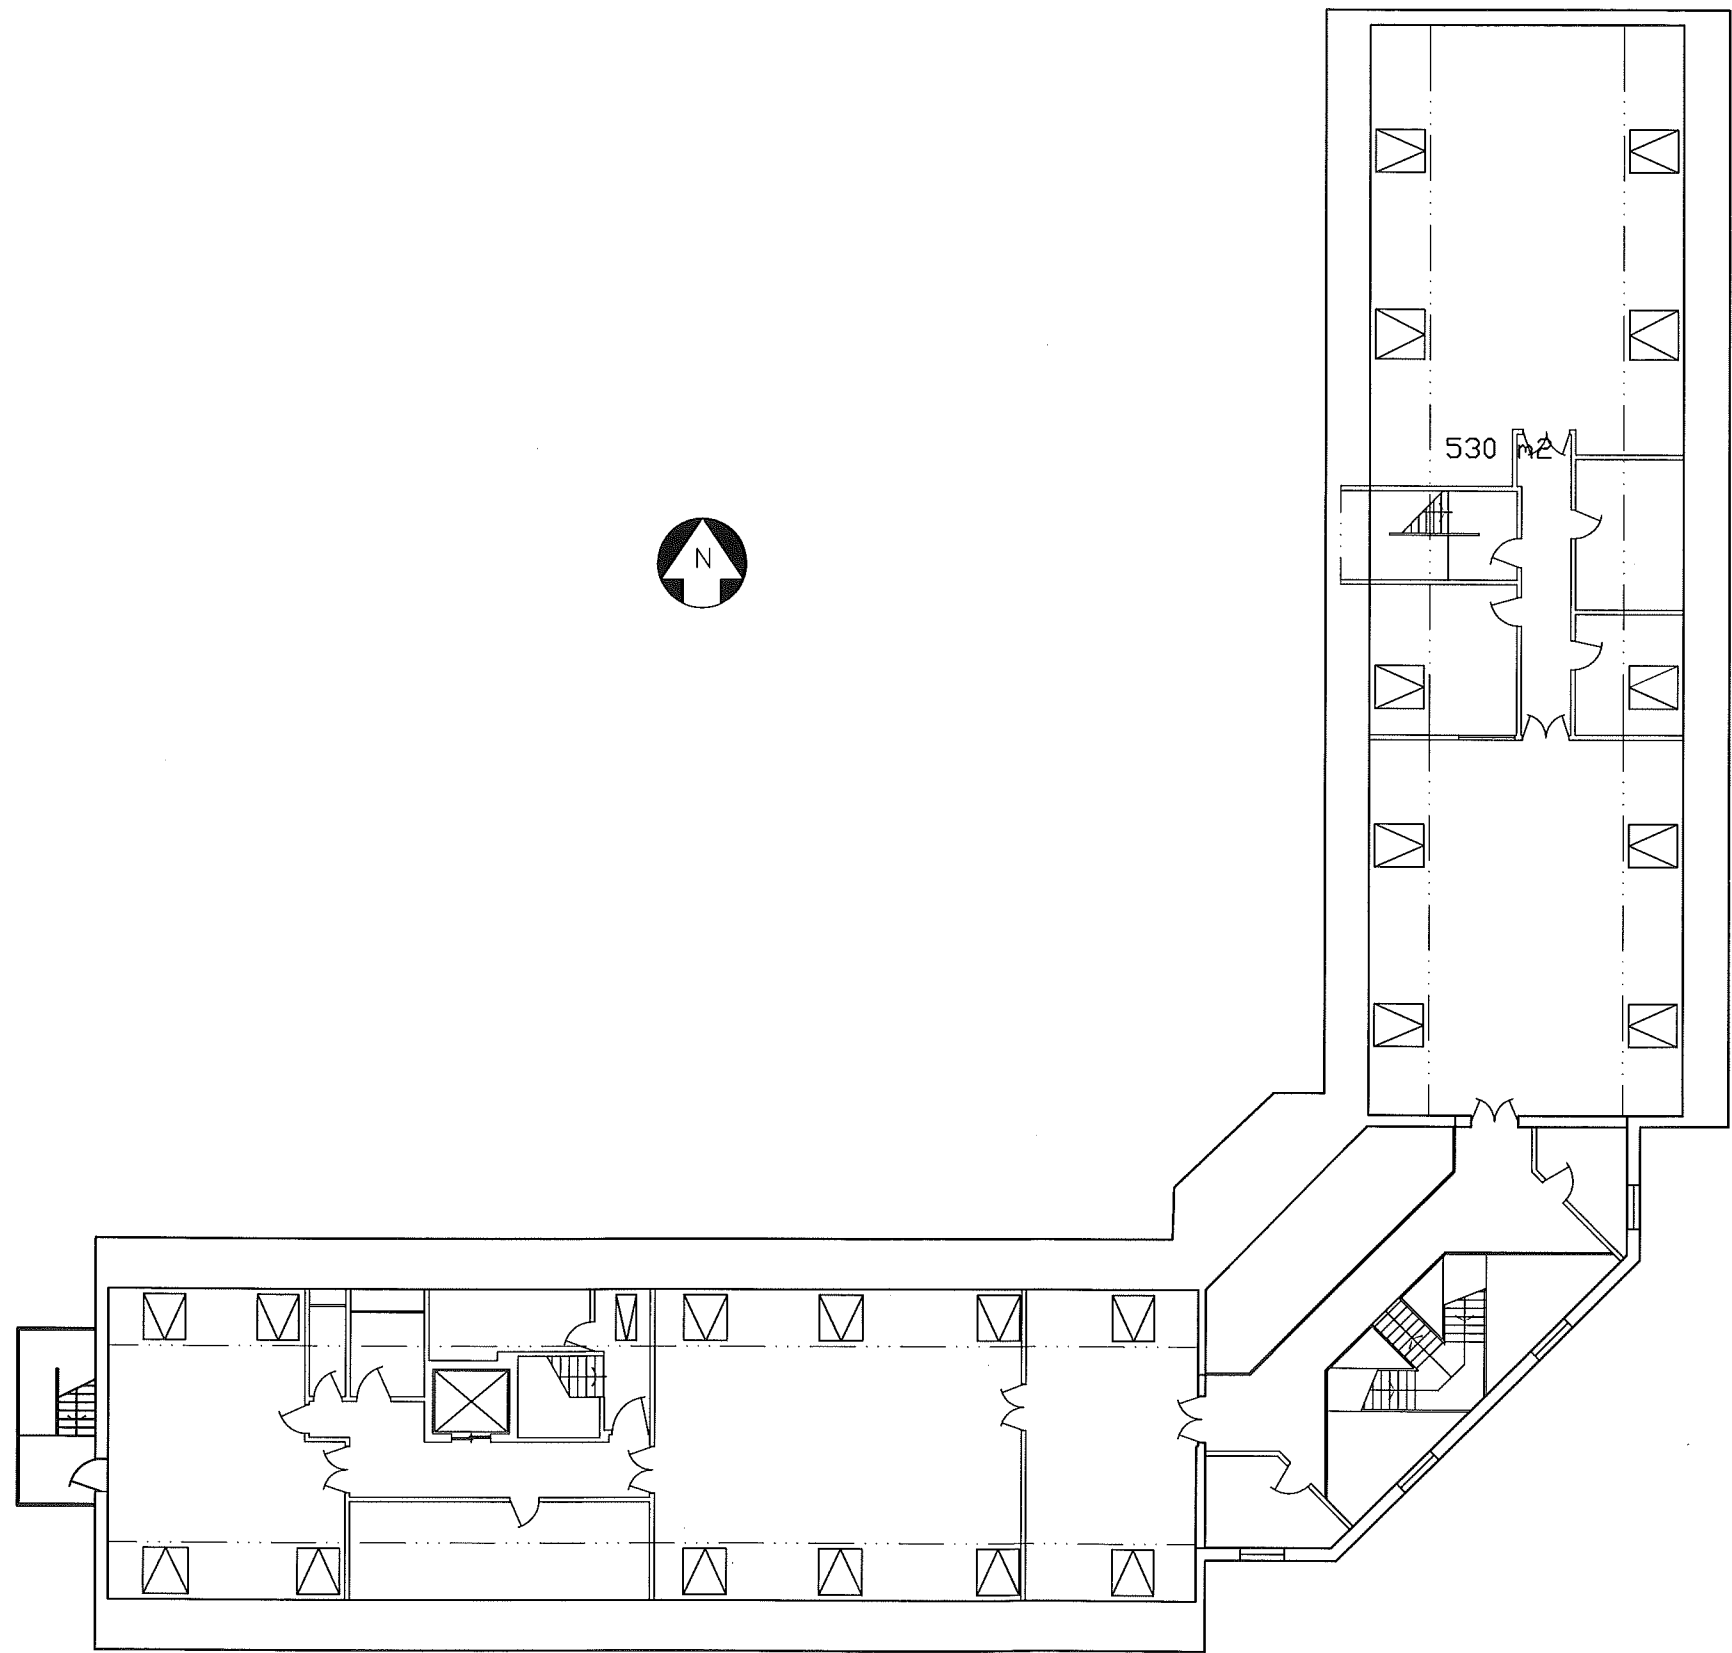

REV.	DESCRIPTION	BY	DATE

DRAWN	DATE	CHECKED	DATE	APPRO.	DATE
RJ	02/02/10	JT	02/02/10		

CLIENT  
**Agresso Limited**

PROJECT  
**Survey Report**

DRAWING TITLE  
**Floor plan layout  
Second floor**

**gleeds**  
Gleeds Building Surveying Ltd.  
1400 Bristol Parkway North  
Newport Pagnell  
Bristol  
BS34 8YU  
Telephone: 0117 317 3200  
Facsimile: 0117 317 3399  
www.gleeds.co.uk

DRAWING No. **Bibs0402-206**  
SCALE **1:100 @A1** REV.