


GROUND FLOOR

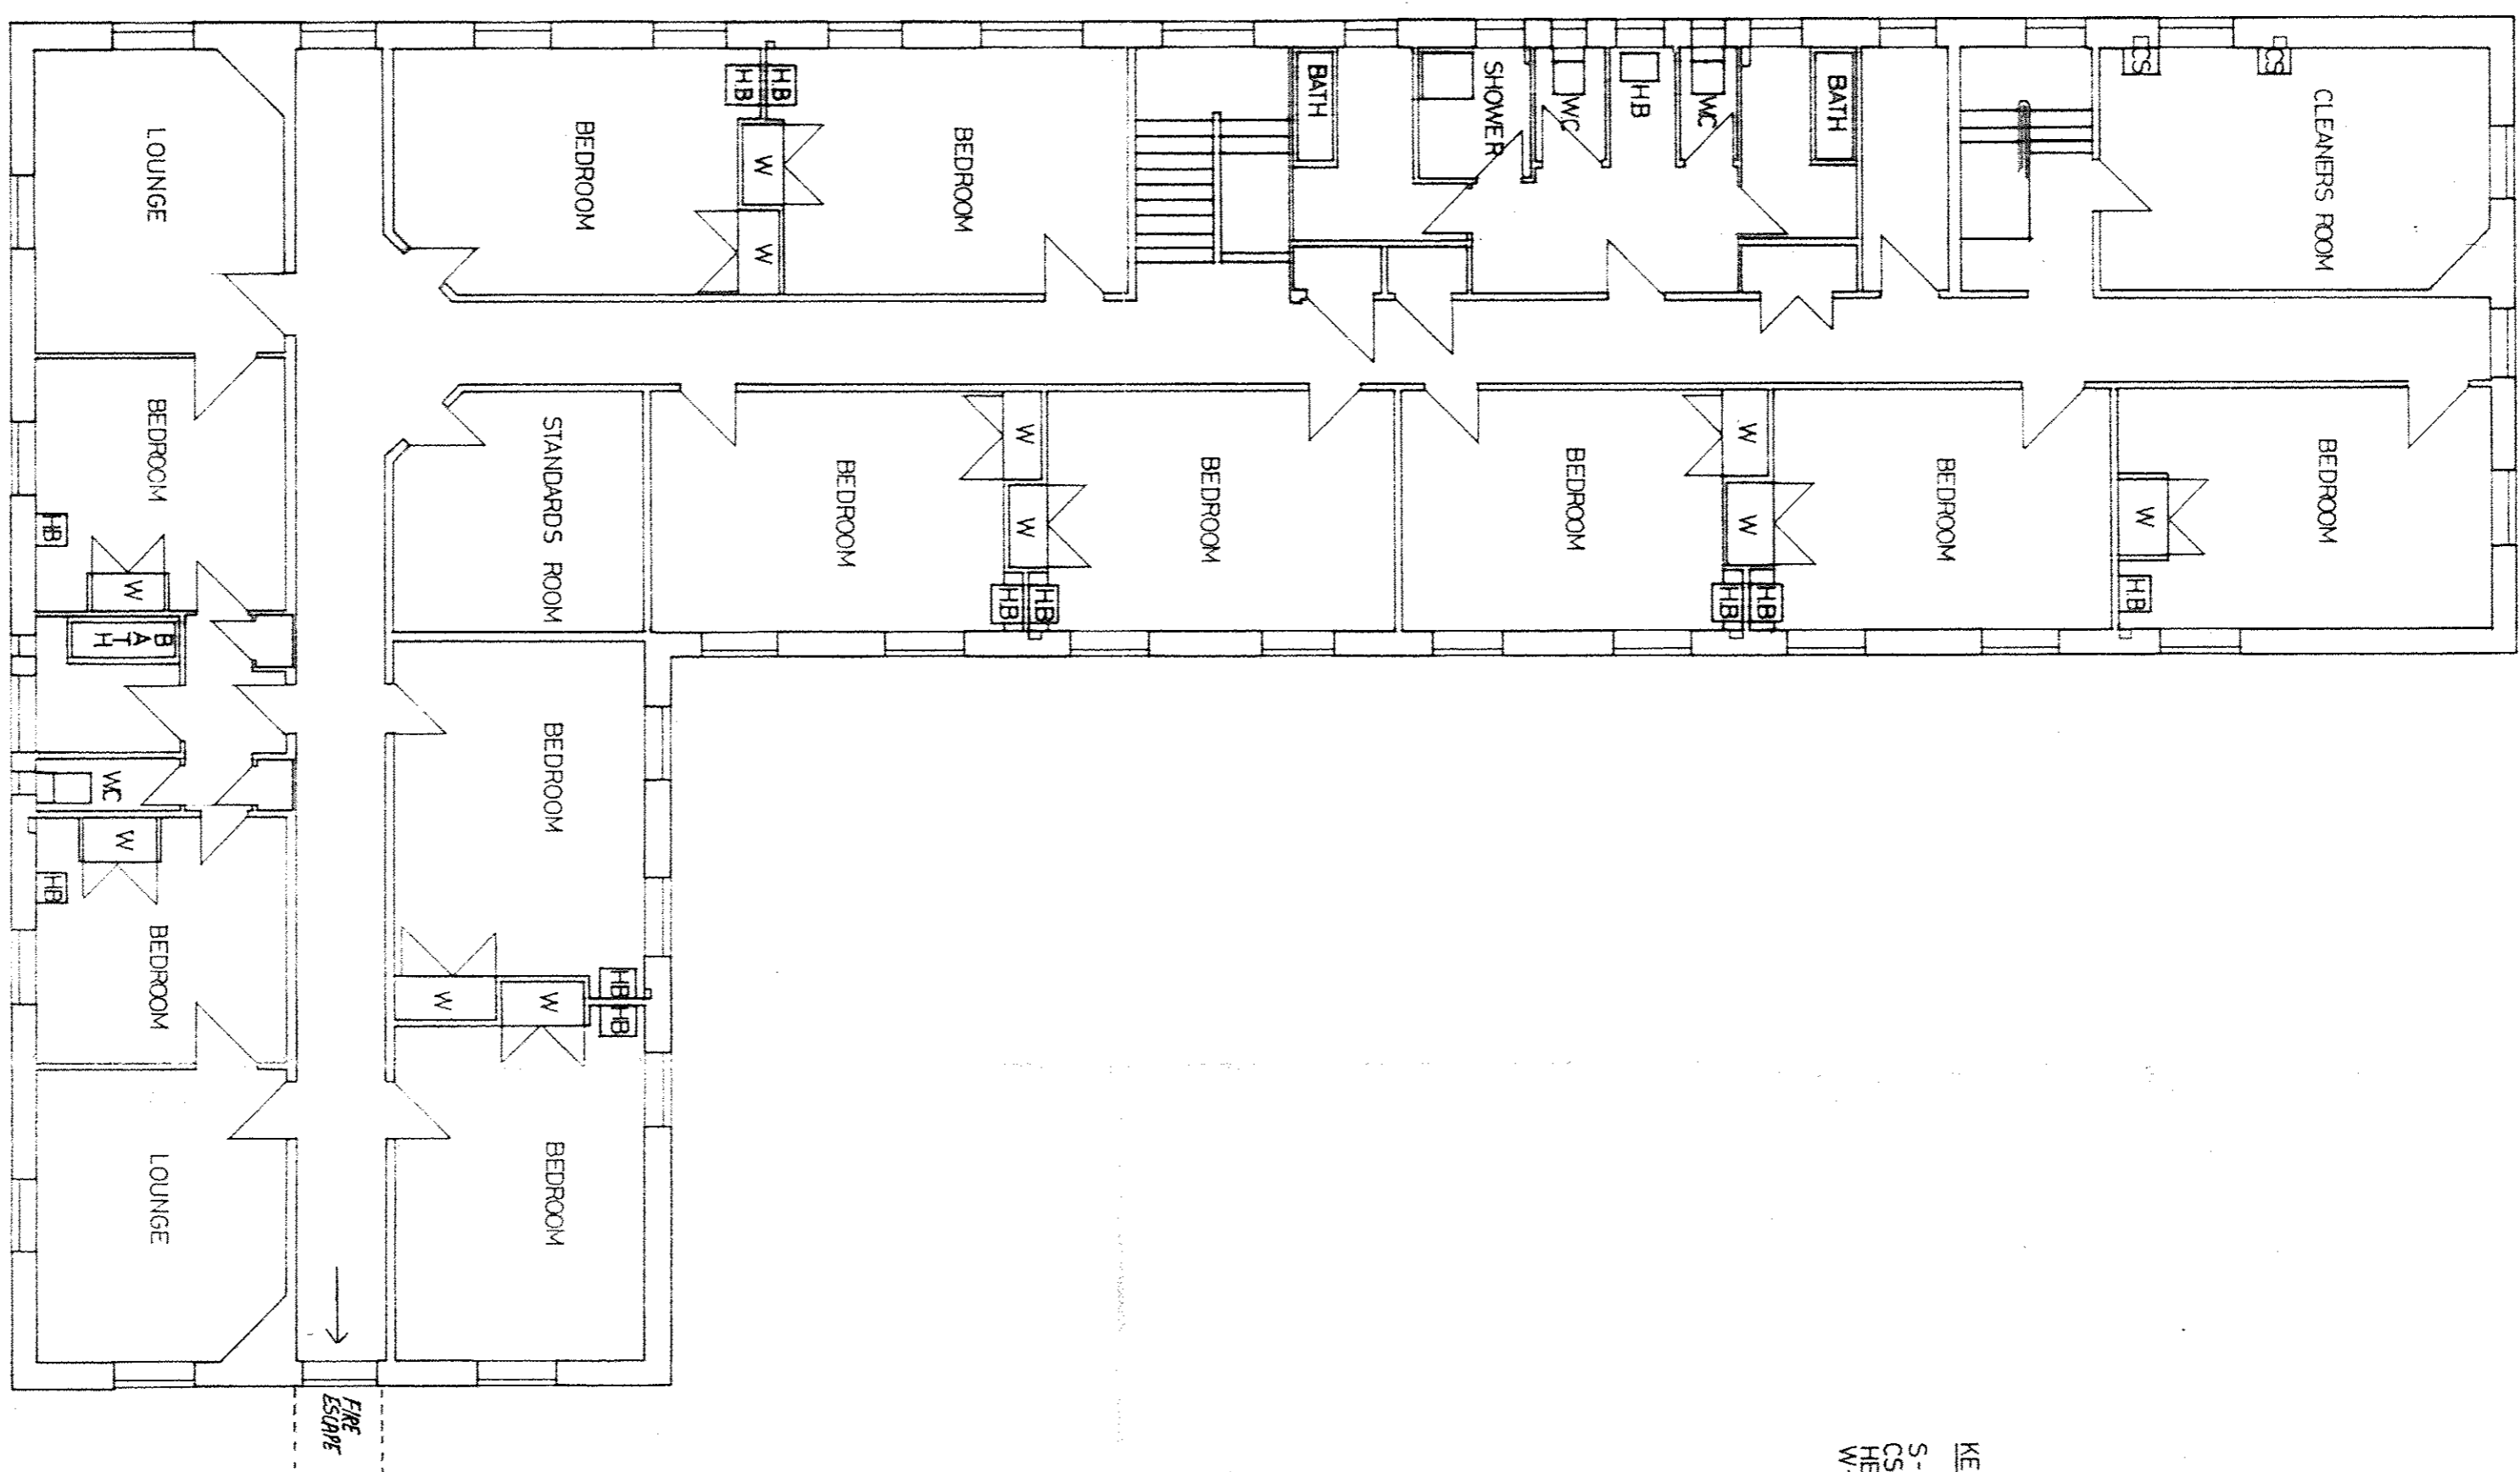

FIRST FLOOR

KEY-  
 S- SINK  
 S.C - CLEANERS SINK  
 C.B - CLEAN BATH  
 W - WARDROBE

DO NOT SCALE



Site  
**RAF COLTISHALL**

Element / Worksection  
**EXISTING FLOOR PLANS**  
 OFFICERS MESS RE-FURNISHMENT

Scales  
 1:100

Office of Origin  
 KAWHTILOCK RIBA  
 P. S. O'DONOGHUE ARCHITECTS  
 Block D, Brooklands Avenue,  
 Cambridge CB2 2DZ

Officer Responsible & Appointment  
 ST WILSON BUILDING SURVEYOR

Drawn  
 HJD Date 4/90

Checked  
 Date

Approved  
 Date

Project No. 4W/910134

Drawing No. GNM-5/91/AS/1

Revision	

5611

ARCHIVED TO CD