


SITE PLAN
SCALE: 1:2500

GENERAL NOTES.
FOR ORIGINAL PLANS & CONSTRUCTIONAL DETAILS SEE DRAWING NO. 8699-8703/57.
THIS DRAWING IS TO BE READ IN CONJUNCTION WITH DRAWING NO. 8559/53 & 1/2" DETAILS DRAWING NO. 8693/53 & KITCHEN EQUIPMENT EXISTING WORK SHOWN THUS.
NEW WORK SHOWN THUS.
PARTITIONS IN MESS EXTENSIONS SHOWN THUS.
PARTITIONS IN SEC. EXTENSIONS SHOWN THUS.
SEC. EXTENSIONS THESE ARE TO BE BROAD-ACHESONS OR OTHER APPROVED 3-BLOCK PARTITION.
FOR DETAILS OF STEELWORK SEE DRAWING NO. 94/63

AMENDMENTS.
1. BAR LOUNGE - AMENDED TO READ 10' 1/2" WIDE NEW OPENING - DEC 1953 - X GIVEN TO NUMBER.

COLTISHALL
PERMANENT CONSTRUCTION & UNI-SECO
OFFICERS MESS
EXTENSIONS & ALTERATIONS TO ACCOMMODATE 175 NO. OFFICERS, INCLUDING MESS, KITCHEN, & KITCHEN STAFF REST ROOMS (TO INTERIM SCALE)

SCALE: 8 FEET EQUALS ONE INCH	WORKS DIRECTORATE
SIGNED	STAMPED
E. C. MARROTT	C. E. DOCKER
L. R. L. A. FOR W.P.O. CHIEF SUPERINTENDENT	3354
W.S.H. J.C.B.	53
H.S. PREATOR	MAY 1953
CONTRACT TRACK	AIR MINISTRY
DESIGNED 8 AUG 1952 R.C.	40 1/2

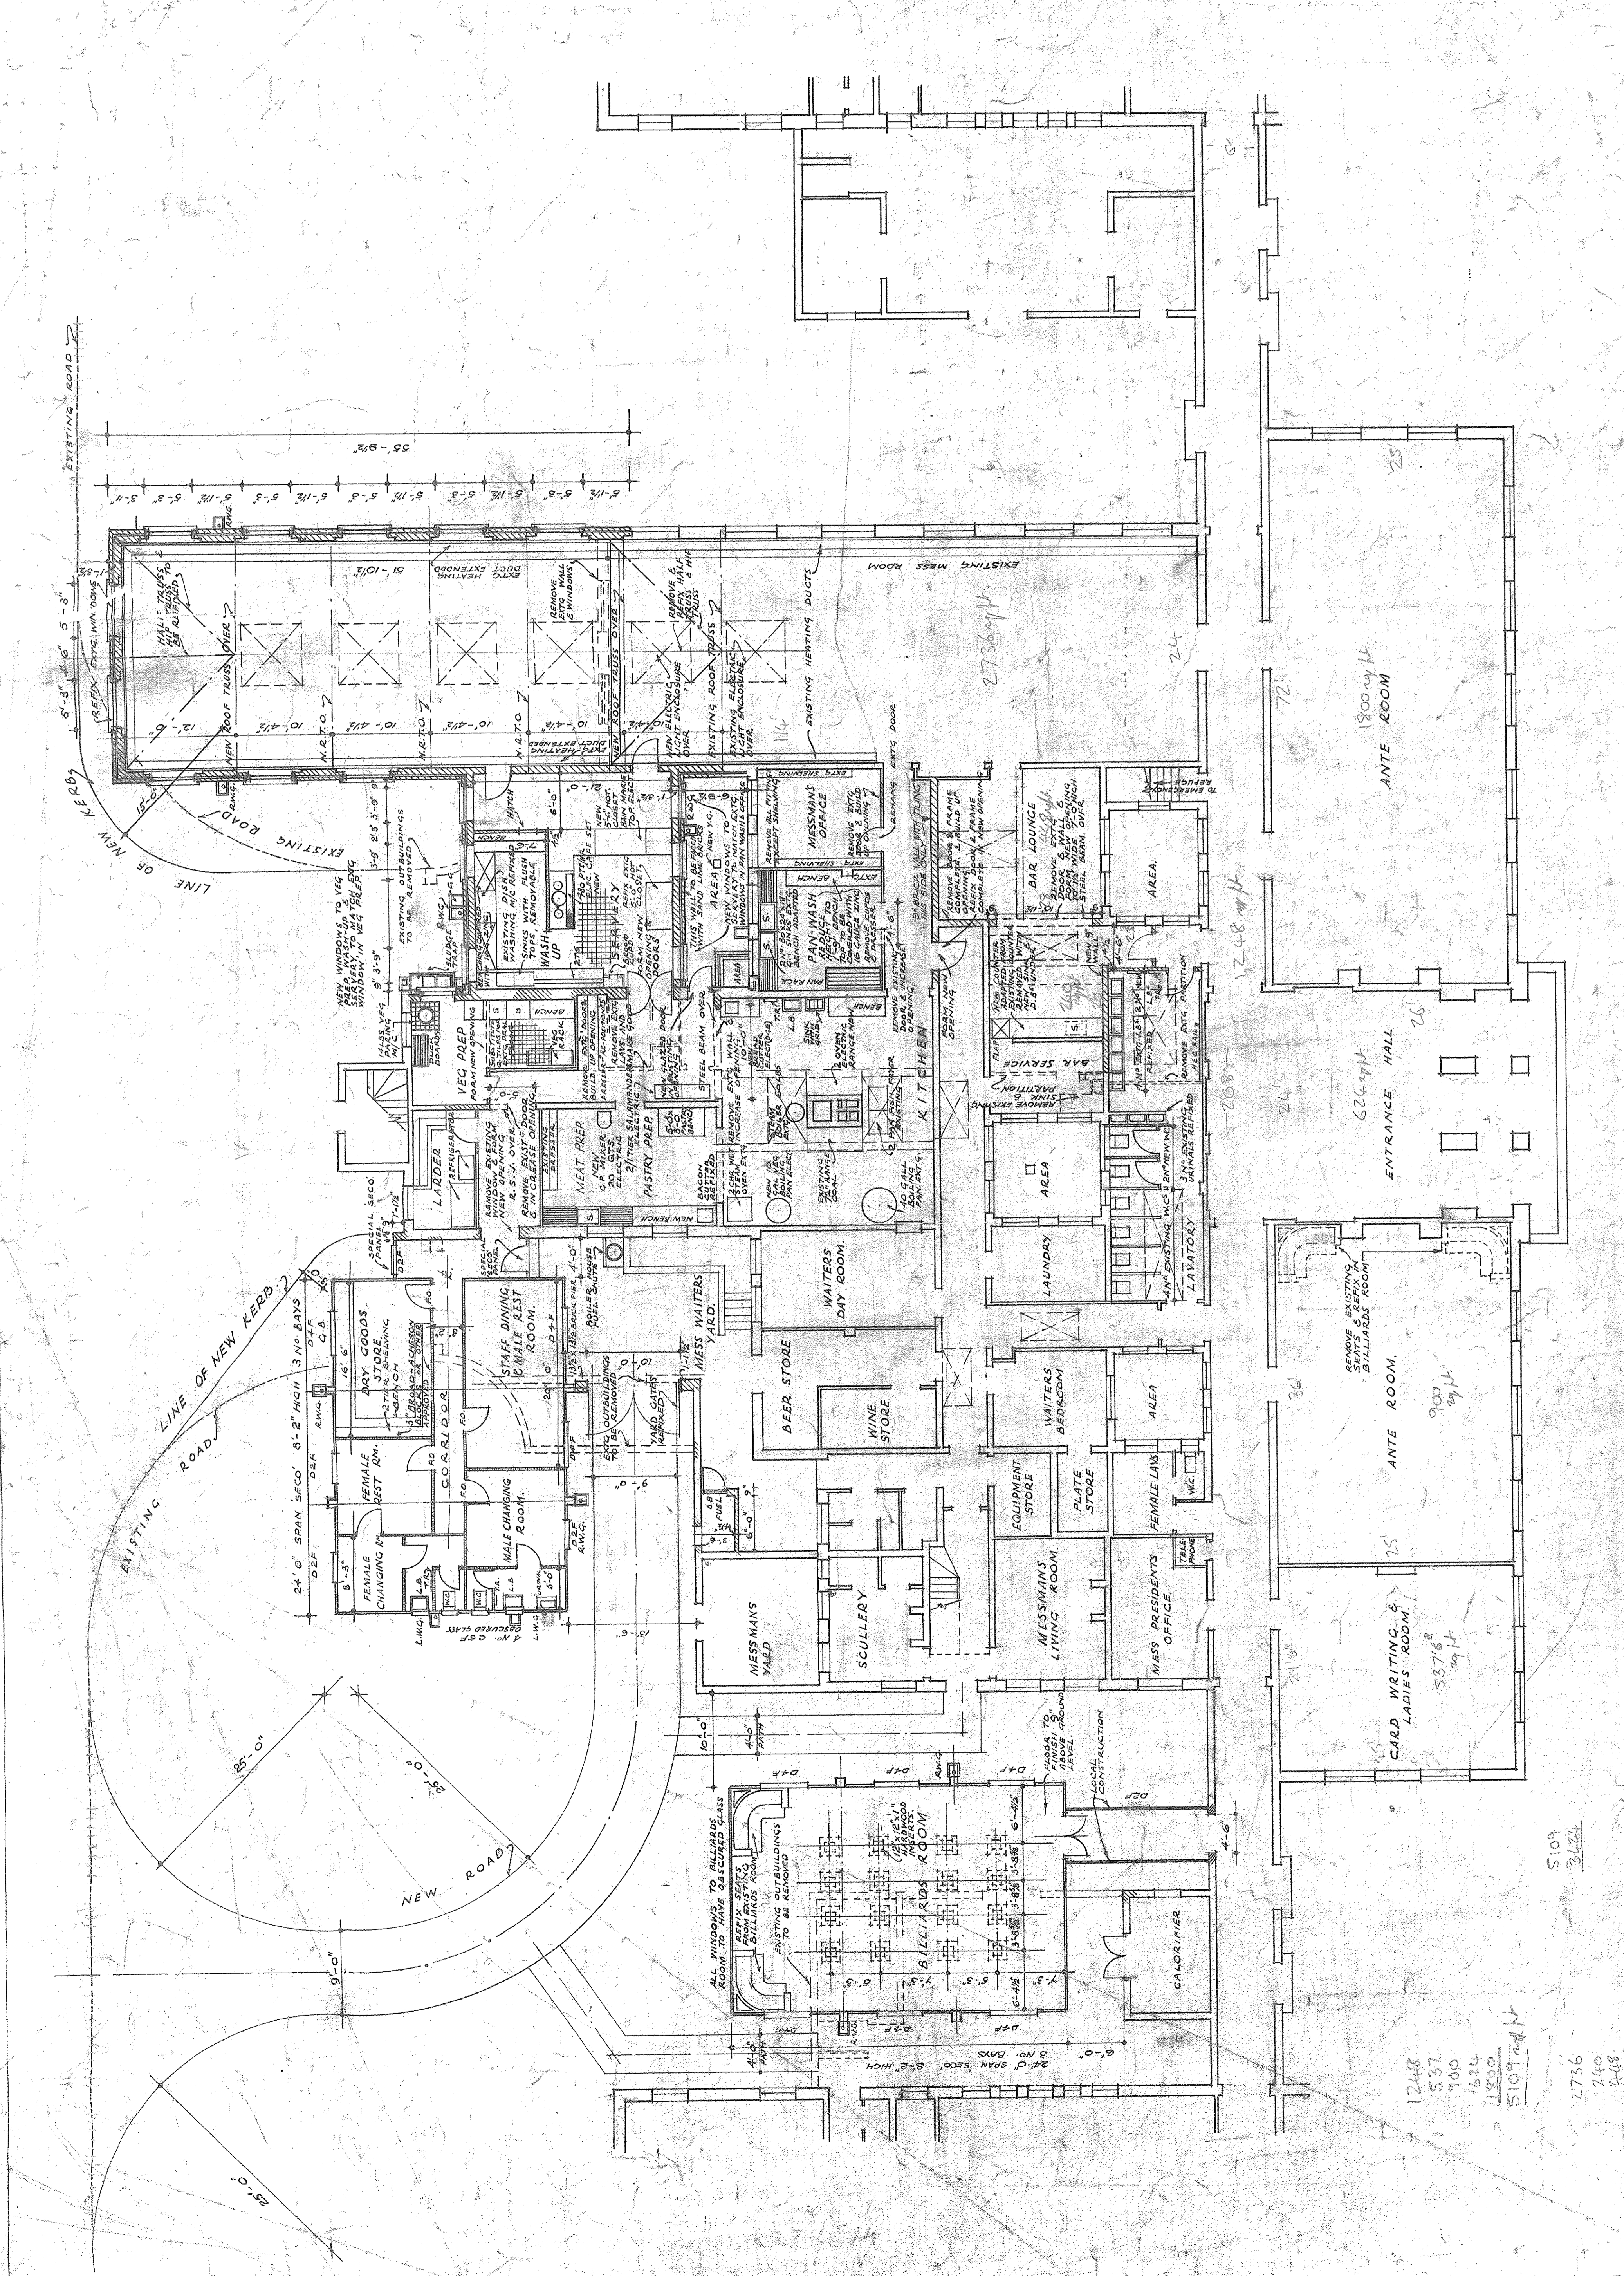

GROUND FLOOR PLAN.

1248
537
700
624
1800
5109

2736
240
448
3424

5109
3424

028448 AO.