

EXISTING GROUND FLOOR PLAN

ISSUE
PRELIMINARY V.1


SITE
Mode Zero, 16A, Bridge Street, Caversham, Reading, RG4 8AA

PROJECT
Conversion of existing office to form a single family dwelling

CLIENT
Mr V Singleton, Mode Zero, 16A, Bridge Street, Caversham, Reading

DRAWN BY	CHECKED BY	DRG NO.	DATE
F C	S S	2090.G.1	29.01.2019

WWW.FUTURE-ARCHITECTURE.CO.UK T: 01865 686478 E: INFO@FUTURE-ARCHITECTURE.CO.UK
HILLCROFT, NEWINGTON, WALLINGFORD, OXON OX10 7AH

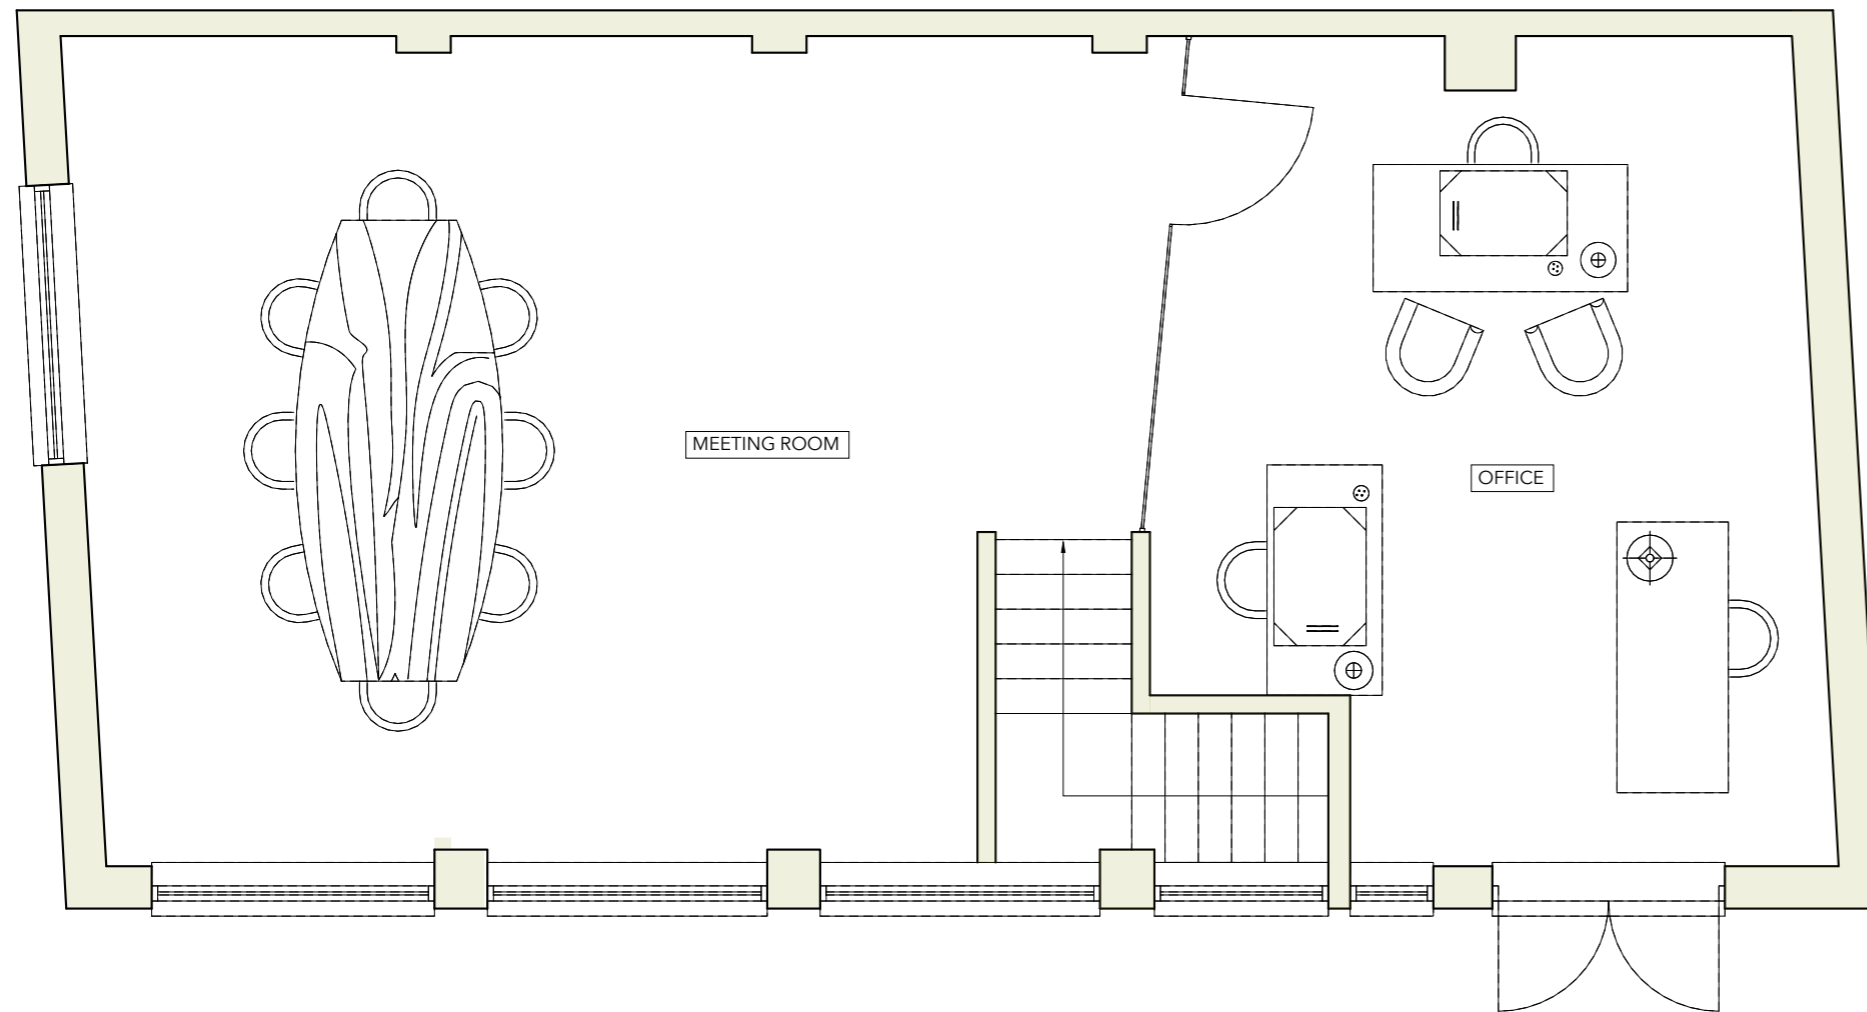

EXISTING FIRST FLOOR PLAN

ISSUE
PRELIMINARY V.1


SITE
Mode Zero, 16A, Bridge Street, Caversham, Reading, RG4 8AA

PROJECT
Conversion of existing office to form a single family dwelling

CLIENT
Mr V Singleton, Mode Zero, 16A, Bridge Street, Caversham, Reading

DRAWN BY	CHECKED BY	DRG NO.	DATE
F C	S S	2090.G.2	29.01.2019

WWW.FUTURE-ARCHITECTURE.CO.UK T: 01865 686478 E: INFO@FUTURE-ARCHITECTURE.CO.UK
HILLCROFT, NEWINGTON, WALLINGFORD, OXON OX10 7AH

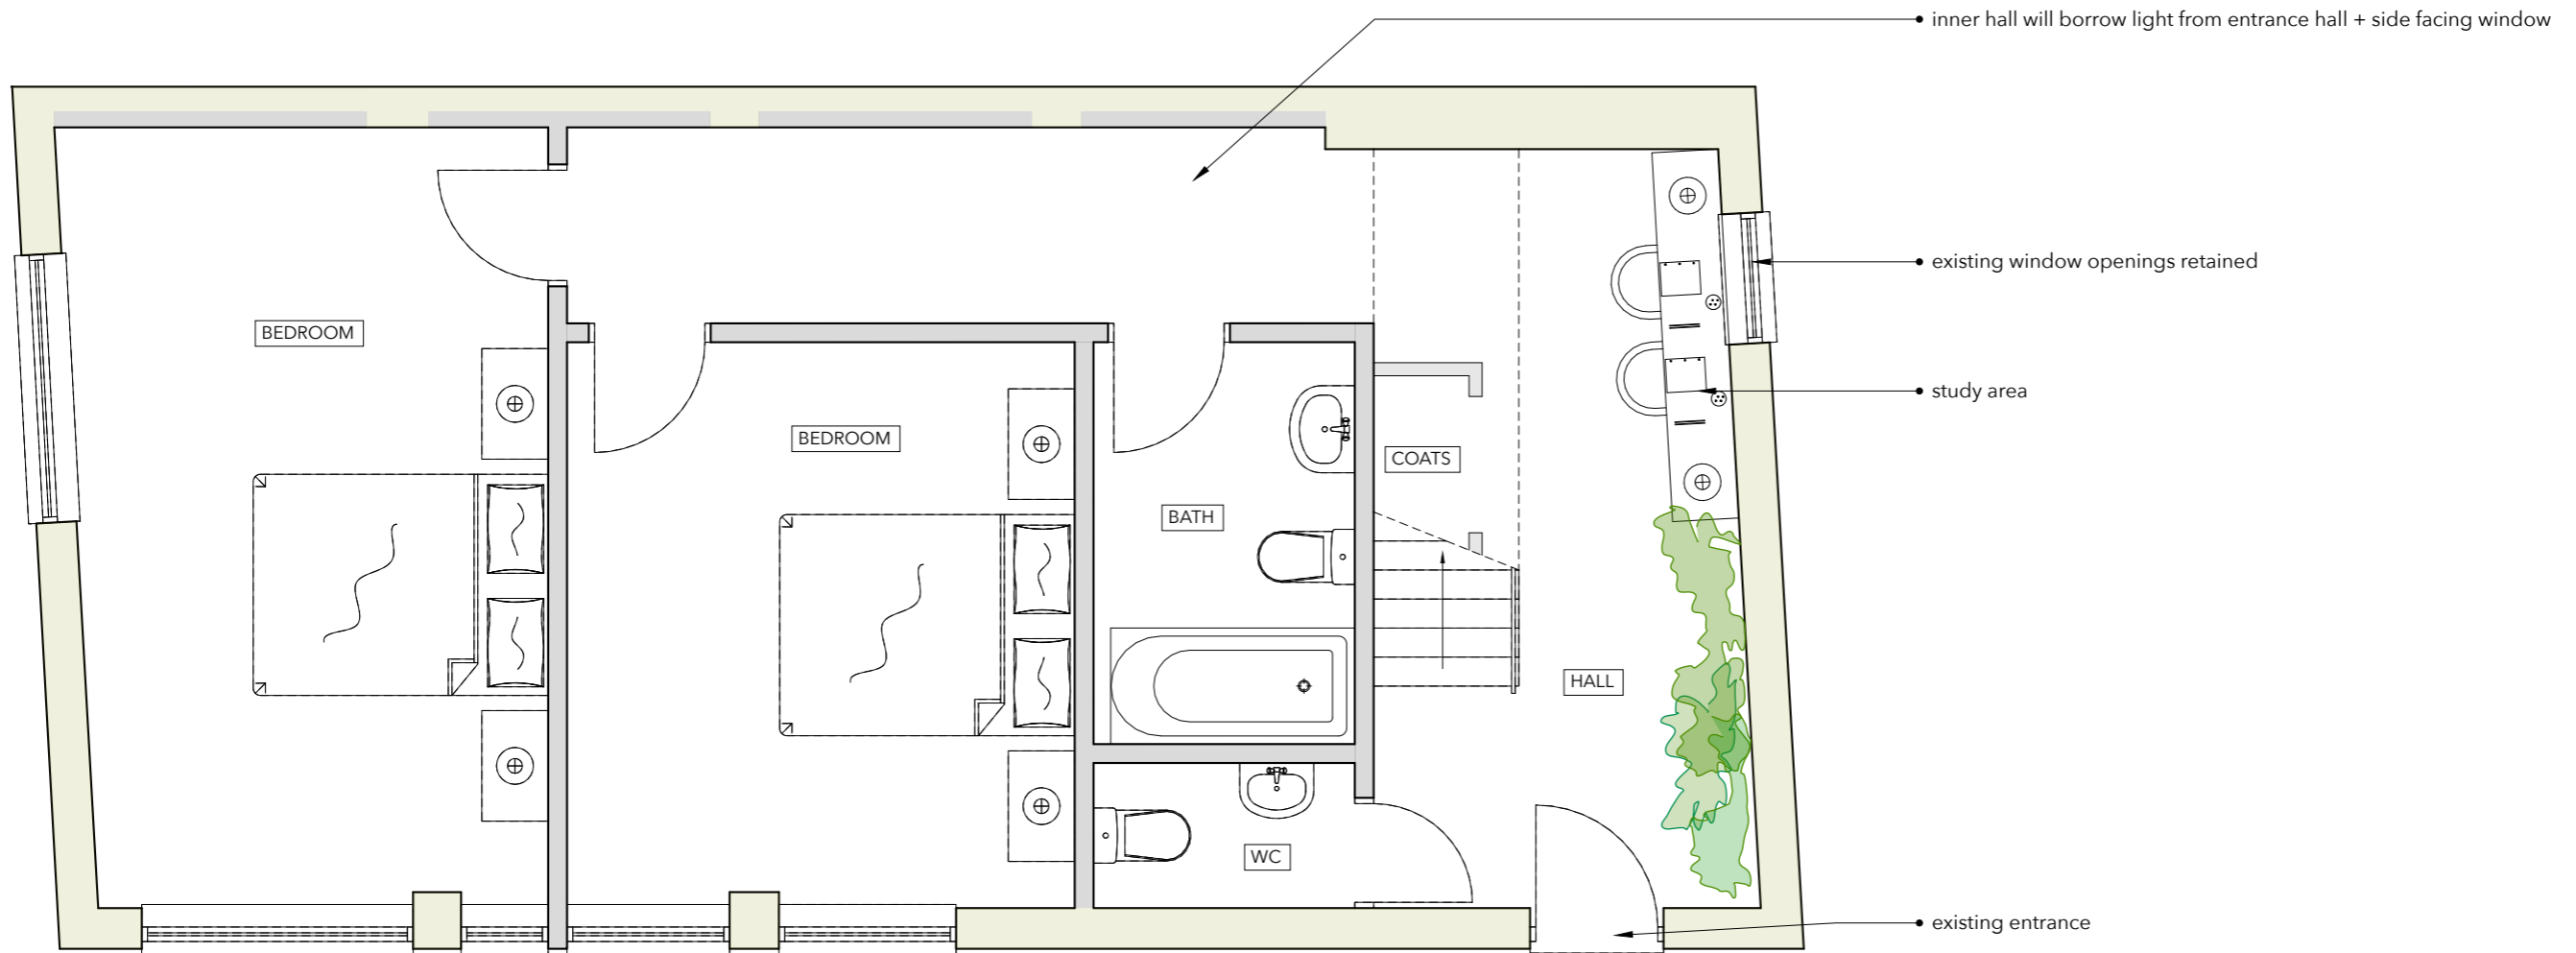

PROPOSED GROUND FLOOR PLAN

ISSUE
 PRELIMINARY V.1


SITE
 Mode Zero, 16A, Bridge Street, Caversham, Reading, RG4 8AA

PROJECT
 Conversion of existing office to form a single family dwelling

CLIENT
 Mr V Singleton, Mode Zero, 16A, Bridge Street, Caversham, Reading

DRAWN BY CHECKED BY DRG NO. DATE
 F C S S 2090.G.3 29.01.2019

WWW.FUTURE-ARCHITECTURE.CO.UK T: 01865 686478 E: INFO@FUTURE-ARCHITECTURE.CO.UK
 HILLCROFT, NEWINGTON, WALLINGFORD, OXON OX10 7AH

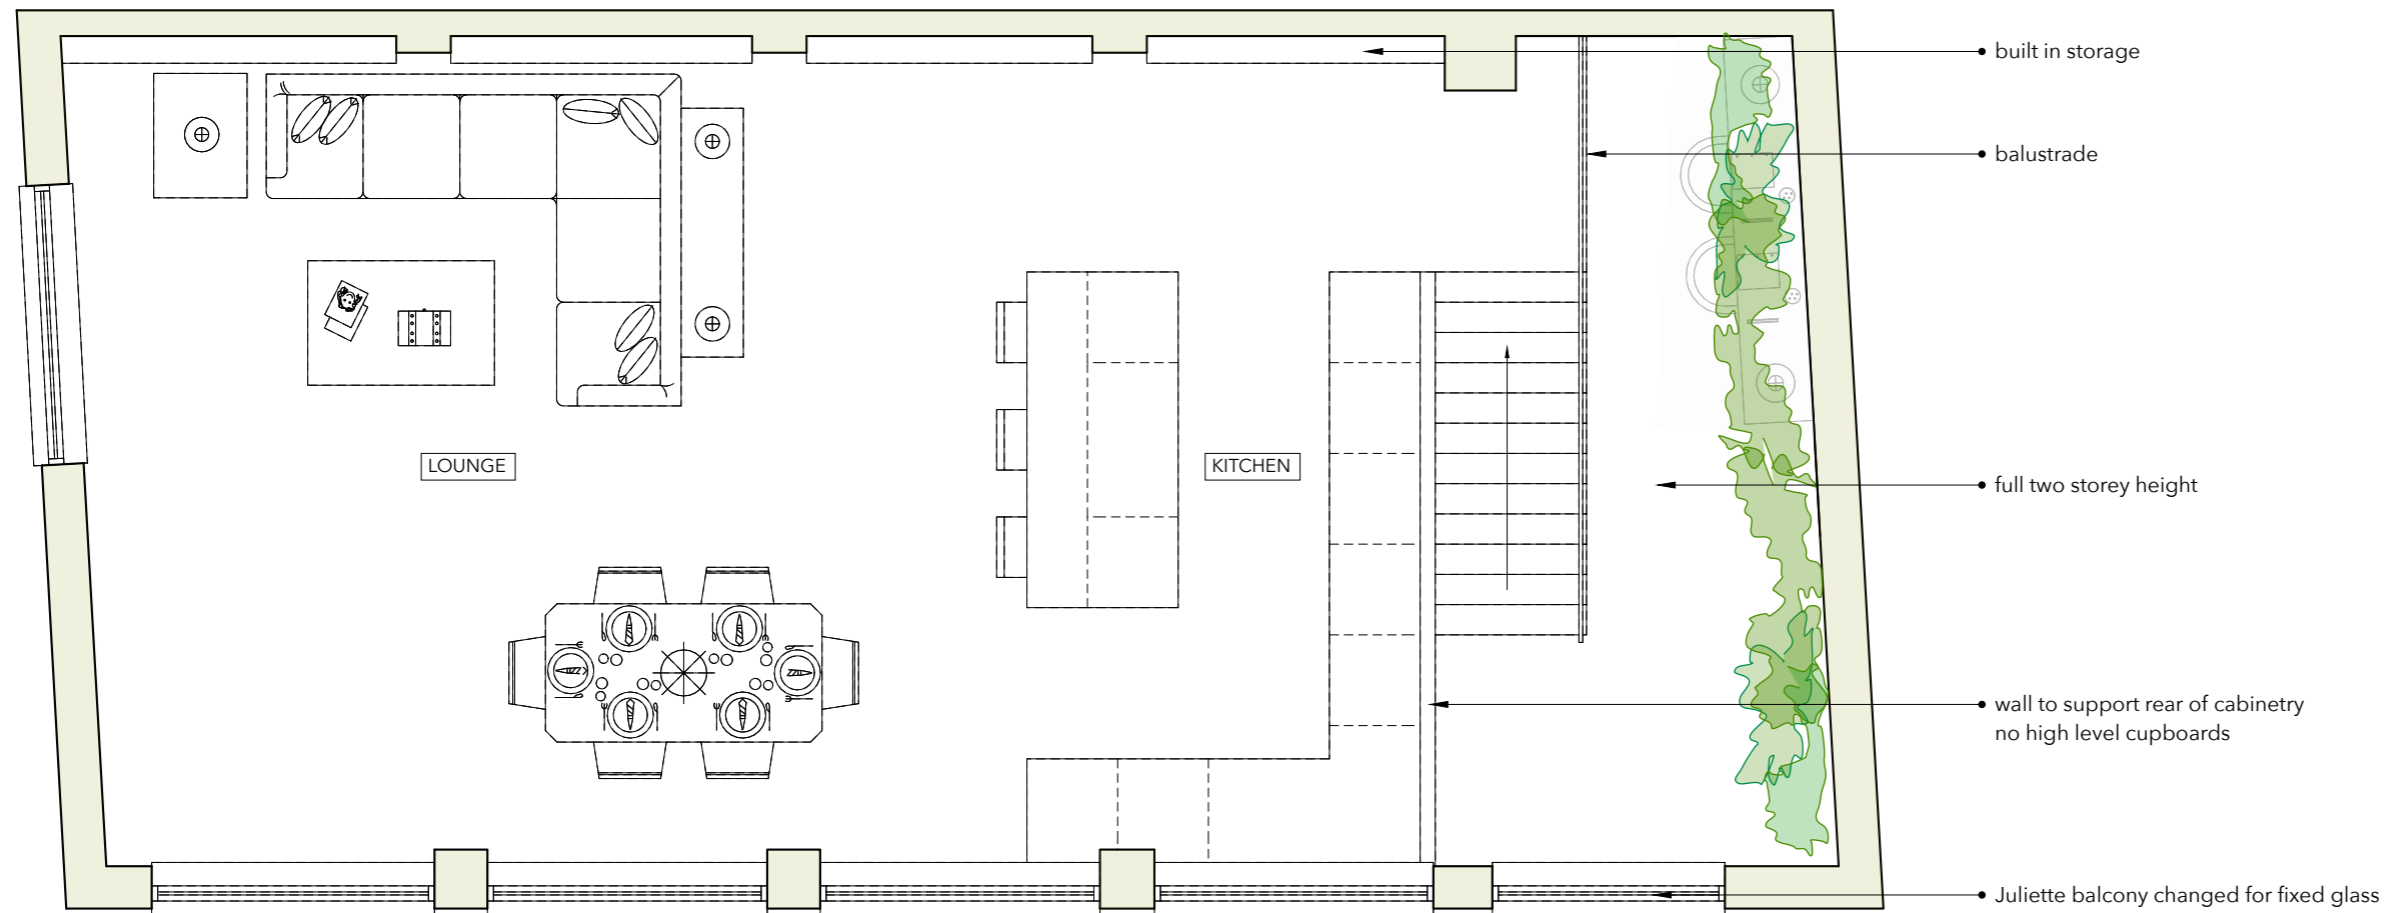

PROPOSED FIRST FLOOR PLAN

ISSUE
 PRELIMINARY V.1

SITE
 Mode Zero, 16A, Bridge Street, Caversham, Reading, RG4 8AA

PROJECT
 Conversion of existing office to form a single family dwelling

CLIENT
 Mr V Singleton, Mode Zero, 16A, Bridge Street, Caversham, Reading

DRAWN BY	CHECKED BY	DRG NO.	DATE
F C	S S	2090.G.4	29.01.2019

WWW.FUTURE-ARCHITECTURE.CO.UK T: 01865 686478 E: INFO@FUTURE-ARCHITECTURE.CO.UK
 HILLCROFT, NEWINGTON, WALLINGFORD, OXON OX10 7AH