

Proposed Location Plan  
Scale 1:1250





Existing Location Plan  
Scale 1:1250



Proposed Site Plan  
Scale 1:500

**Boundary:**  
— Boundary referenced from OS map Information

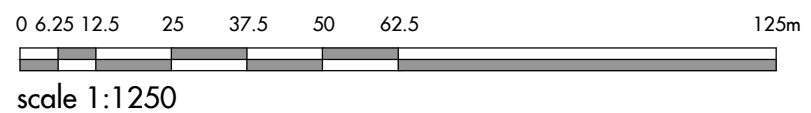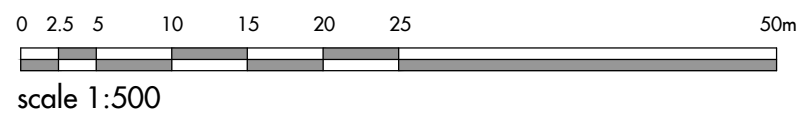

- Notes**
- Drawing used for the status indicated only
  - All dimensions and setting out shall be checked and confirmed and any discrepancies to be reported to the Architect prior to commencement of any work
  - All work and materials to be in accordance with current statutory legislation, relevant codes of practice and British Standards
  - Drawing to be read in accordance with relevant consultants and sub-contractors drawings and specifications
  - This drawing is the property of Clear Architects Ltd and is not to be used in whole or in part without written consent

No	Revision	Date	Drawn By	Checked By	Drawing Status
-	Issued to Planning	31/07/18	TB	AB	Planning
-	Issued to Planning	07/11/18	CG	AB	

Scale  
Varies

Sheet  
A3

Drawn By  
RG

Checked By  
AB

**Project**  
Rear of 24 Inverclyde Gardens,  
Romford,  
RM6 5SH

**Title**  
Site & Location Plans

**Drawing No.**  
332-PL-01

**Rev**  
A

**Date**  
July-18

**clear.**

The Studio  
38 Church Hill  
Loughton  
Essex, IG10 1LA  
Tel +44 (0)208 502 5585  
www.cleararchitects.co.uk

© Clear Architects Ltd