
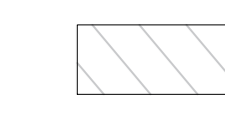


Copyright of this drawing is vested in Khoury Architects and must not be copied or reproduced without consent. Only figured dimensions are to be taken from this drawing. All dimensions are in millimetres unless noted otherwise. All contractors must visit the site and be responsible for taking and checking all dimensions relative to their work.

Khoury Architects are to be notified immediately of any variation between drawings and site conditions.


Notes:

-  - Single ply membrane roof system
-  - Paved finish atop single ply membrane and cut to fall insulation

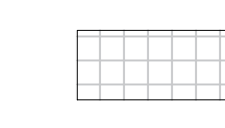

Rev	Date	Description	By
C	05.01.2018	Student accommodation layout amended	VG
B	01.11.17	Clouded areas amended to accommodate removal of level 03 commercial space	DP
A	05.10.17	Floor plan amended	VG
/	28.04.17	First Issue	VG

**PLANNING**

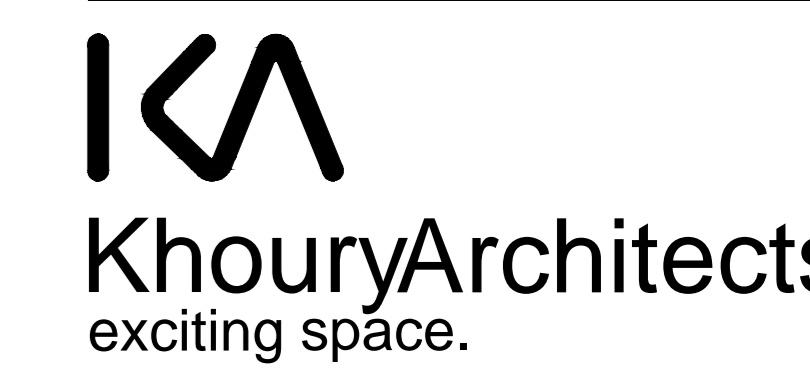

42 New Road  
Stourbridge  
DY8 1PA  
T 01384 395959

E info@khouryarchitects.co.uk  
W www.khouryarchitects.co.uk

Client  
**MILLHOUSE**  
Address  
31-33 HIGH STREET  
SOUTHAMPTON  
SO14  
Title  
**PROPOSED PLANS  
LEVEL 02 & LEVEL 03**  
Drawn: VG Date: 24.03.17 Scale: 1:100@A0  
Checked: CAJ Date: 28.04.17  
AJK  
Drawing Number: 194.P.01.103&194.P.01.104

194.P.01.101C