

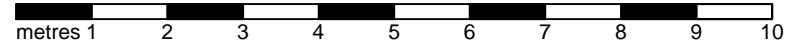


FIRST FLOOR
OVER UNIT 22A

1:100 @ A3

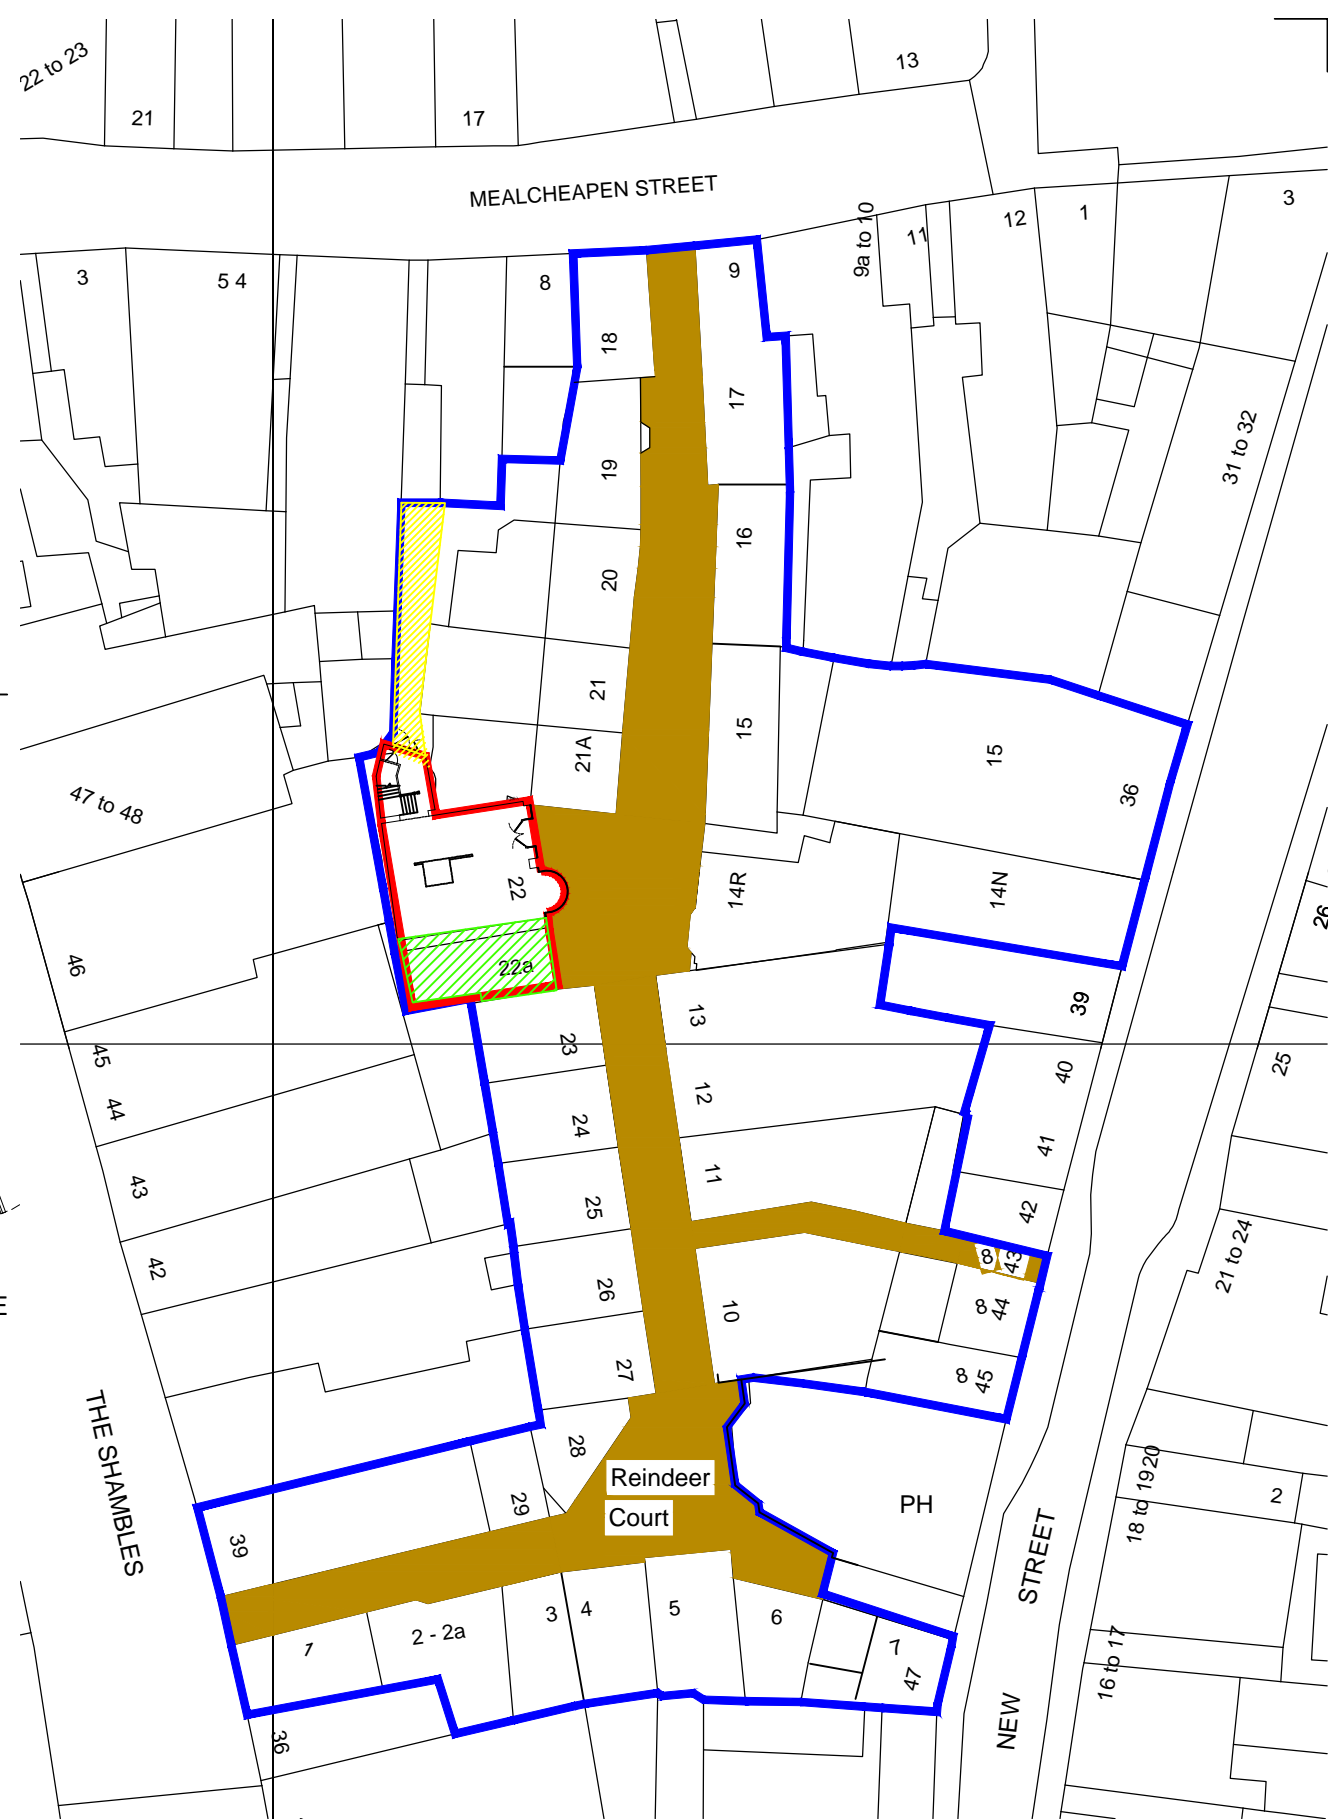

FIRST FLOOR

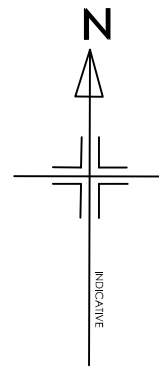

1:500 @ A3 SITE PLAN




GREEN HATCH IS FLYING FREEHOLD TO THE PROPERTY OVER UNIT 22A



THE BLUE OUTLINED AREA IS THE ESTATE OF WHICH THE PROPERTY FORMS PART




RED OUTLINED AREA IS THE PROPERTY

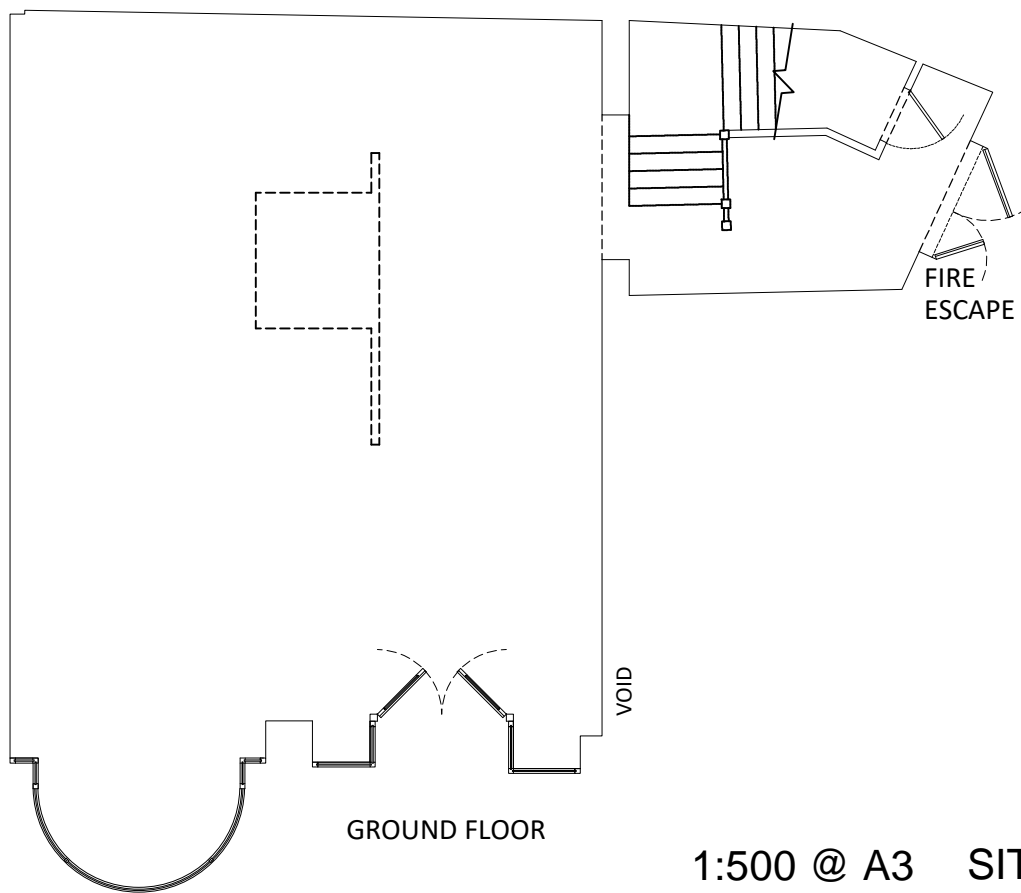

FIRE
ESCAPE

VOID

GROUND FLOOR

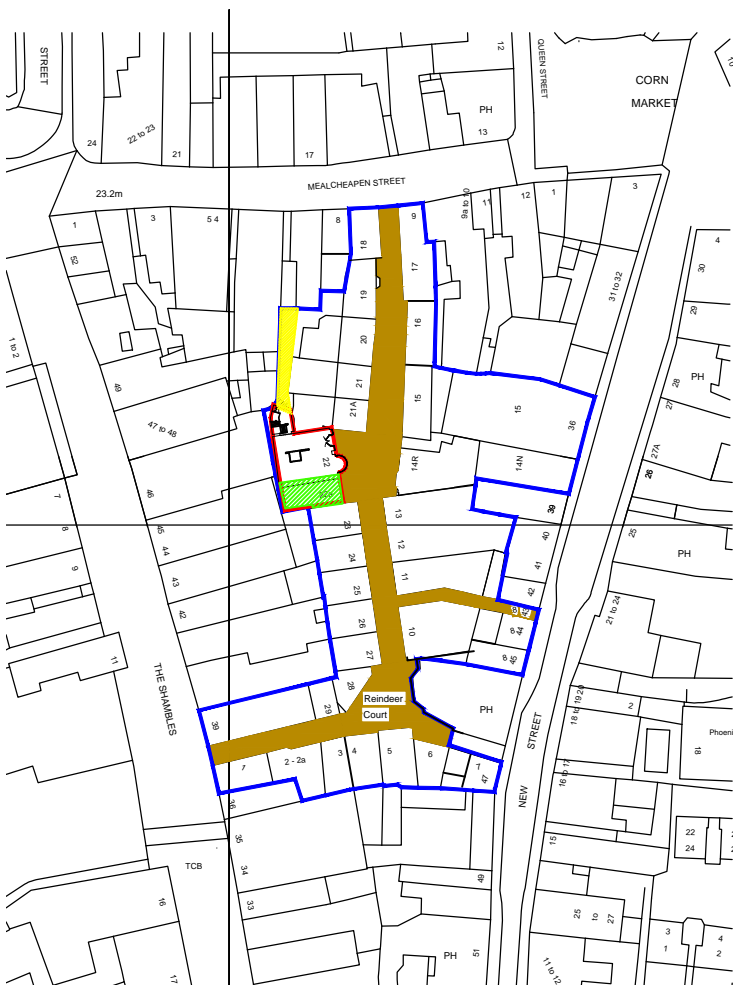


1:1250 @ A3 LOCATION PLAN




YELLOW HATCH IS ACCESS TO THE PROPERTY

REV	DATE	AMENDMENT	BY
<p>PROJECT Unit 22, Reindeer Court Mealcheapen Street Worcester. WR1 2DS</p>			
<p>DRAWING Location and Floor plans</p>			
Date	June 2021	Drawn By	PJC
Scale	1: 1250 - 500 - 100 @A3	Iss. App. By	DKC
Drawing No	Unit 22 - 001	File Location	0388



CIAT
CHARTERED PRACTICE

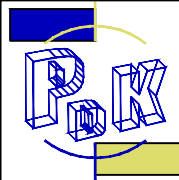

PDK
Architecture
and
Surveying

29 Breach Avenue,
Southbourne,
Emsworth, PO10 8NB
T: 01243 697164
M: 07879471666
www.pdkconsulting.co.uk