

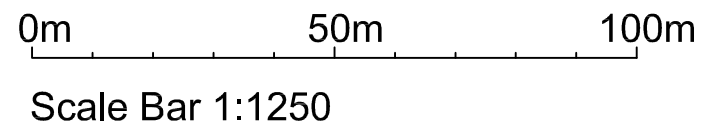


Sladen Mill, Halifax Road, Littleborough, OL15 0LB

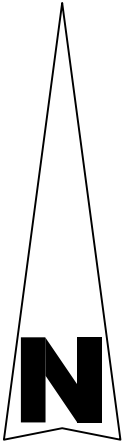

Rev A - Red Edge plan amended. June 2016

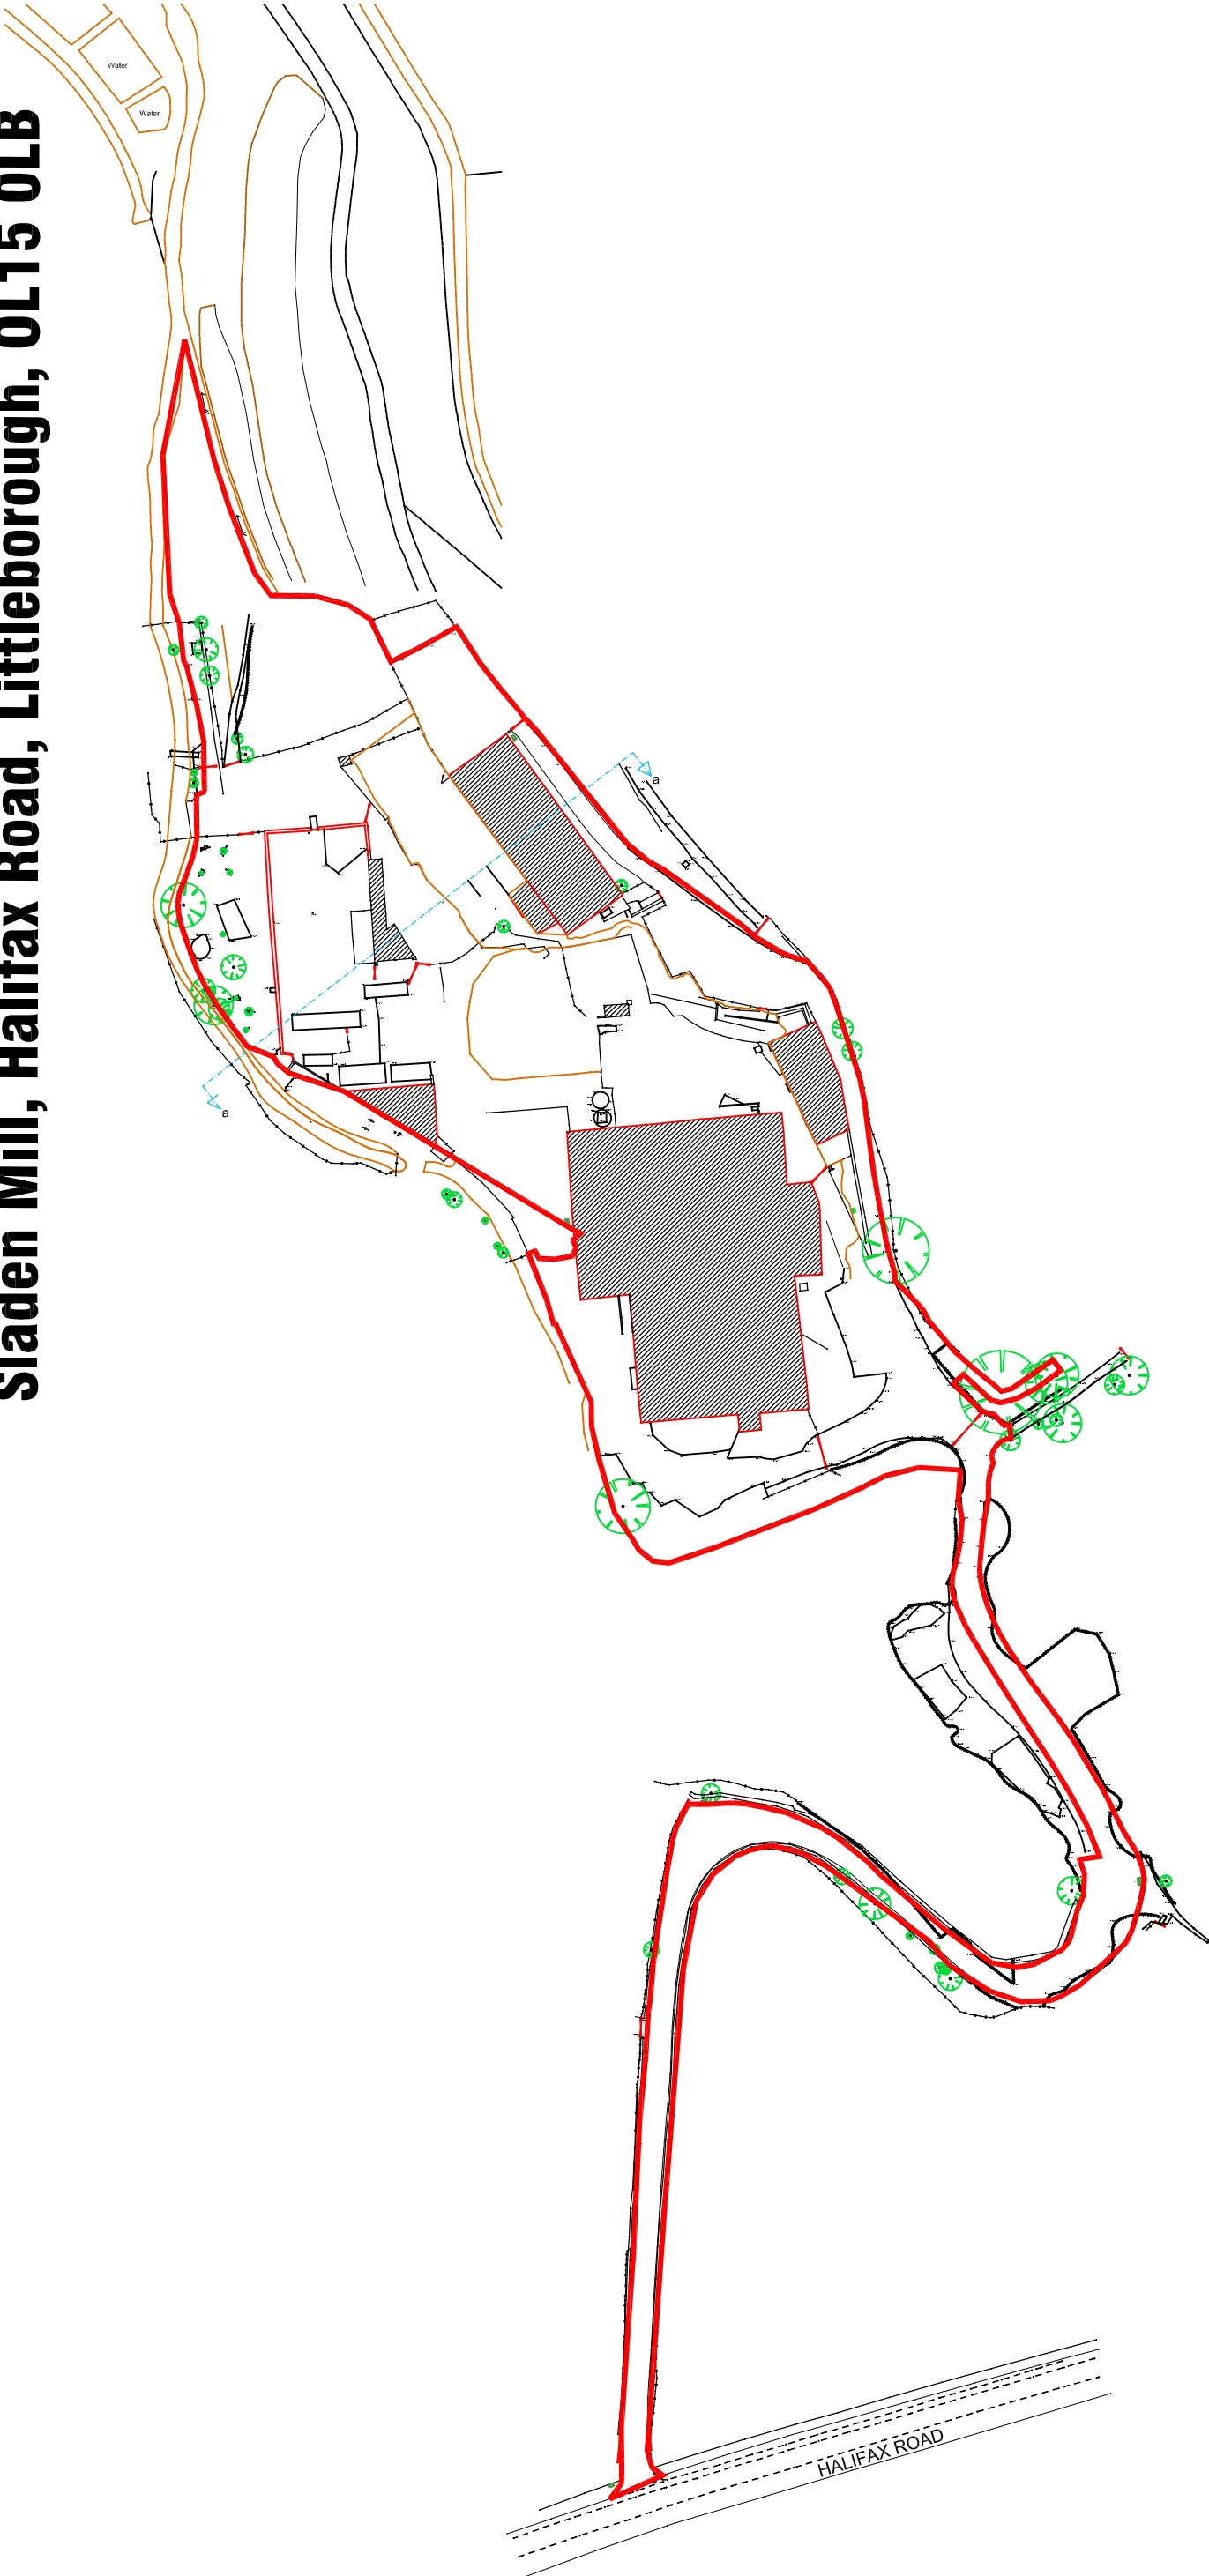

bpd Architecture
 chartered practice
 Suite 11, Hearle House, 5 East Terrace Bus. Park, Euxton Lane
 Euxton, Chorley, Lancashire PR7 6TB
Tel: 01257 220510
 web: www.betterplan.co.uk
 email: info@betterplan.co.uk

Project
**Sladen Mill, Halifax Road,
 Littleborough, Rochdale OL15 0LB**

Title
SITE LOCATION PLAN

Scale @ A3 1:1250	Date July 2014	Ref Job 500	Drawn MDB
Drg No 500/SML/LP			Rev A

Site location plan - 1:1250 @ A3