
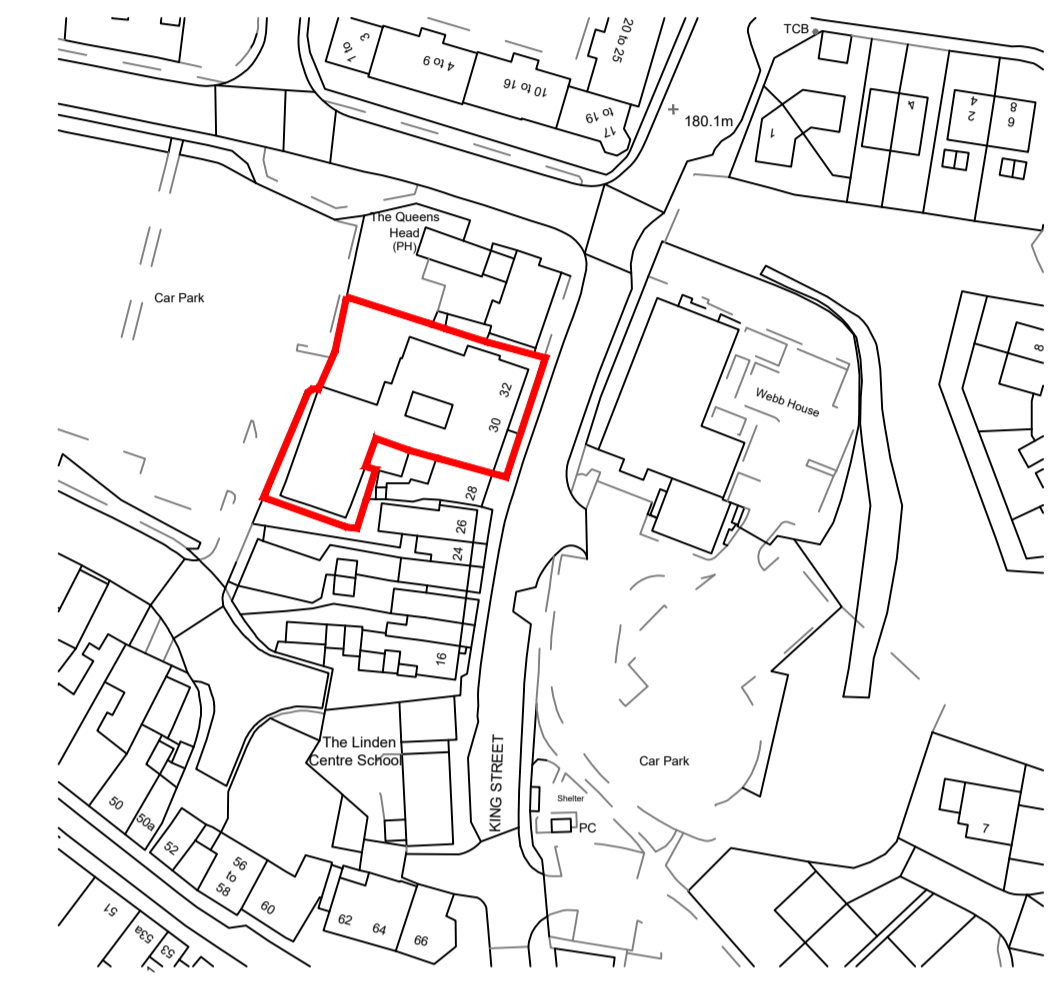


- General Note:**
- Contractors to advise on all details and to ensure structural stability and strength of all construction works.
 - Contractors to ensure that all specified materials are applied and installed as per manufacturers recommendations; Contractor is responsible for obtaining all installation data and related information.
 - Contractors to ensure that all services comply with local authorities, Building Regulations, Environmental Health requirements Planning Regulations and CDM as issued.
 - Contractor to check on delivery times and specified materials and fittings to meet programme and place orders for special items prior to construction. If necessary, Designers and Clients to be advised of any problems in sufficient time to specify alternatives.
 - All construction materials to comply with current fire regulations.

Copyright:
This document and all information contained herein is the sole property of Jas Singh - Home Design, reproduction in any form is strictly forbidden unless permission in writing is obtained.

Warning:
No dimension is to be scaled from this drawing. All contractors must visit site and will be responsible for taking and checking all dimensions and conditions related to this work. Designer must be advised of any discrepancies in writing.


This document is to be read in conjunction with the specification, bill of schedules and other related drawings where applicable.

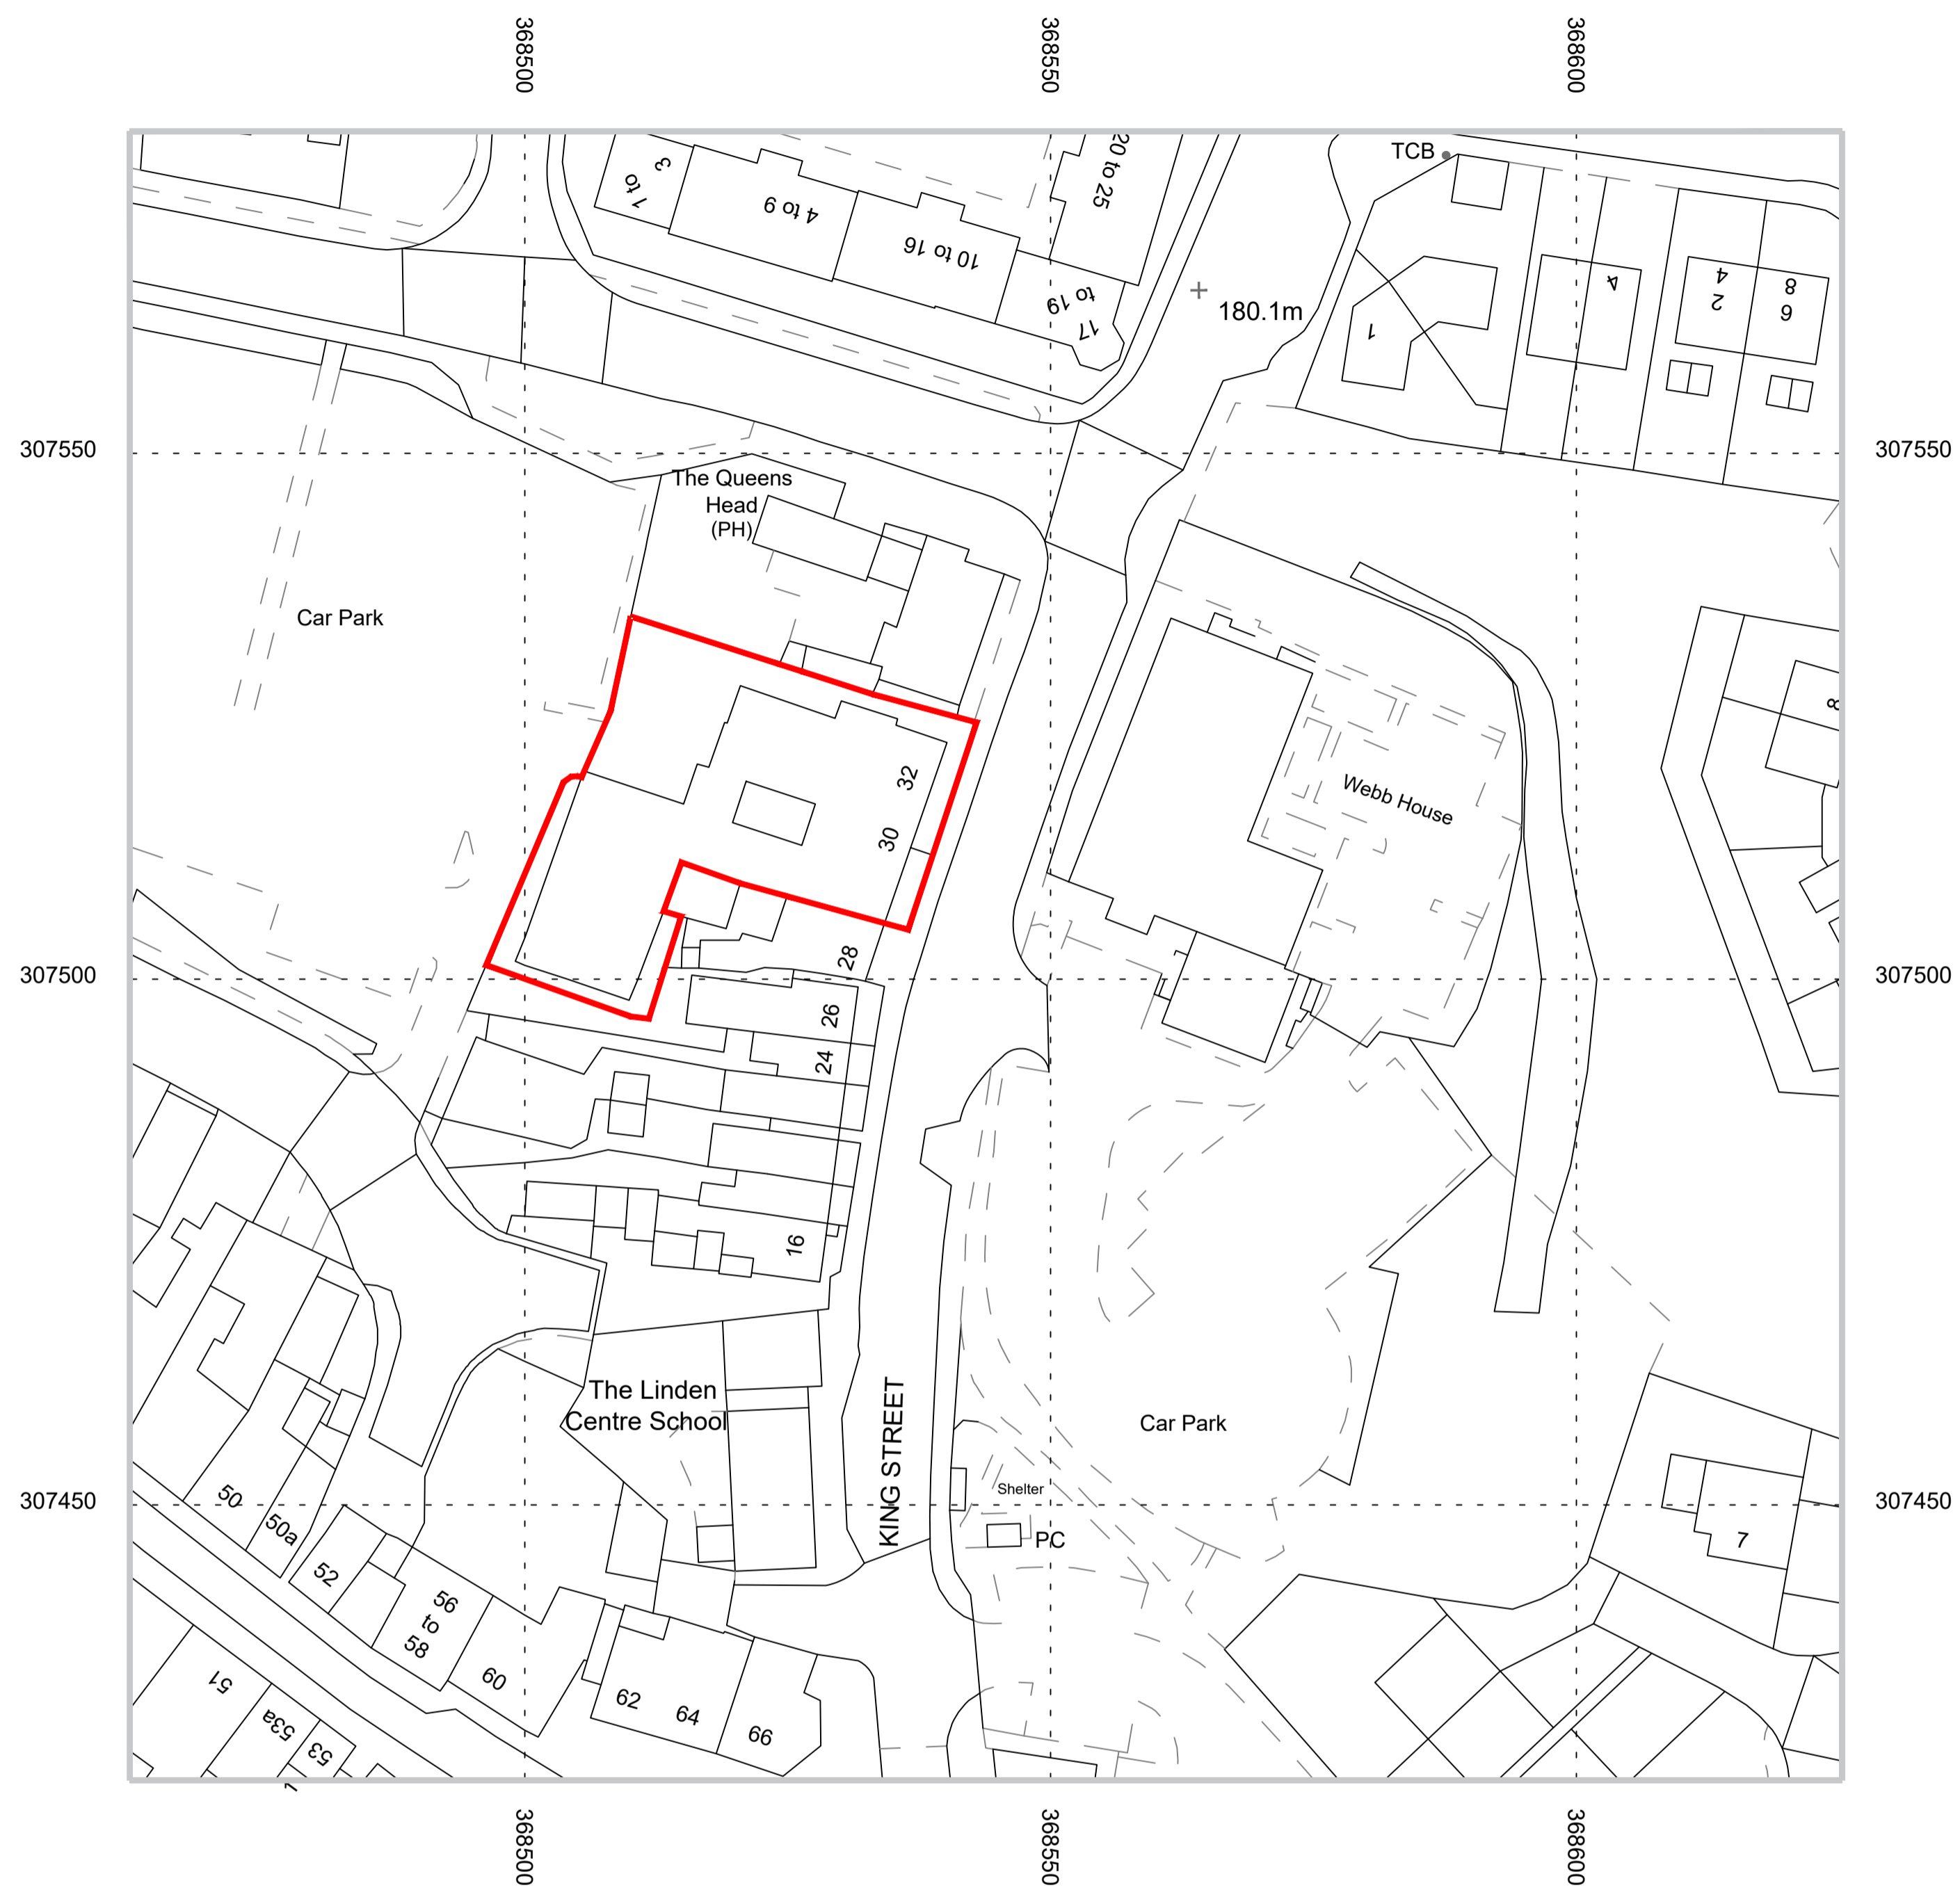

LOCATION PLAN
1:1250

Ordnance Survey (c) Crown Copyright 2018. All rights reserved. Licence number 100053143

PROPOSED BLOCK PLAN 1:500

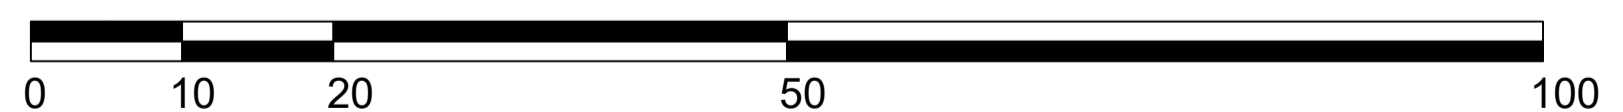

SCALE BAR 1:500



M: +44 7956 352 684 - E: jas.singh@doal.co.uk

Rev.	Amendment	Initial	Date
Project			
30 King Street, Telford, Shropshire TF4 2AA			
Title			
Block & Location Plans			
Date	October 2020	Scale	1:500 & 1250 @ A1
Drawn	Js	Checked	
Drawing No	TLG/03608- 002	Revision	--