


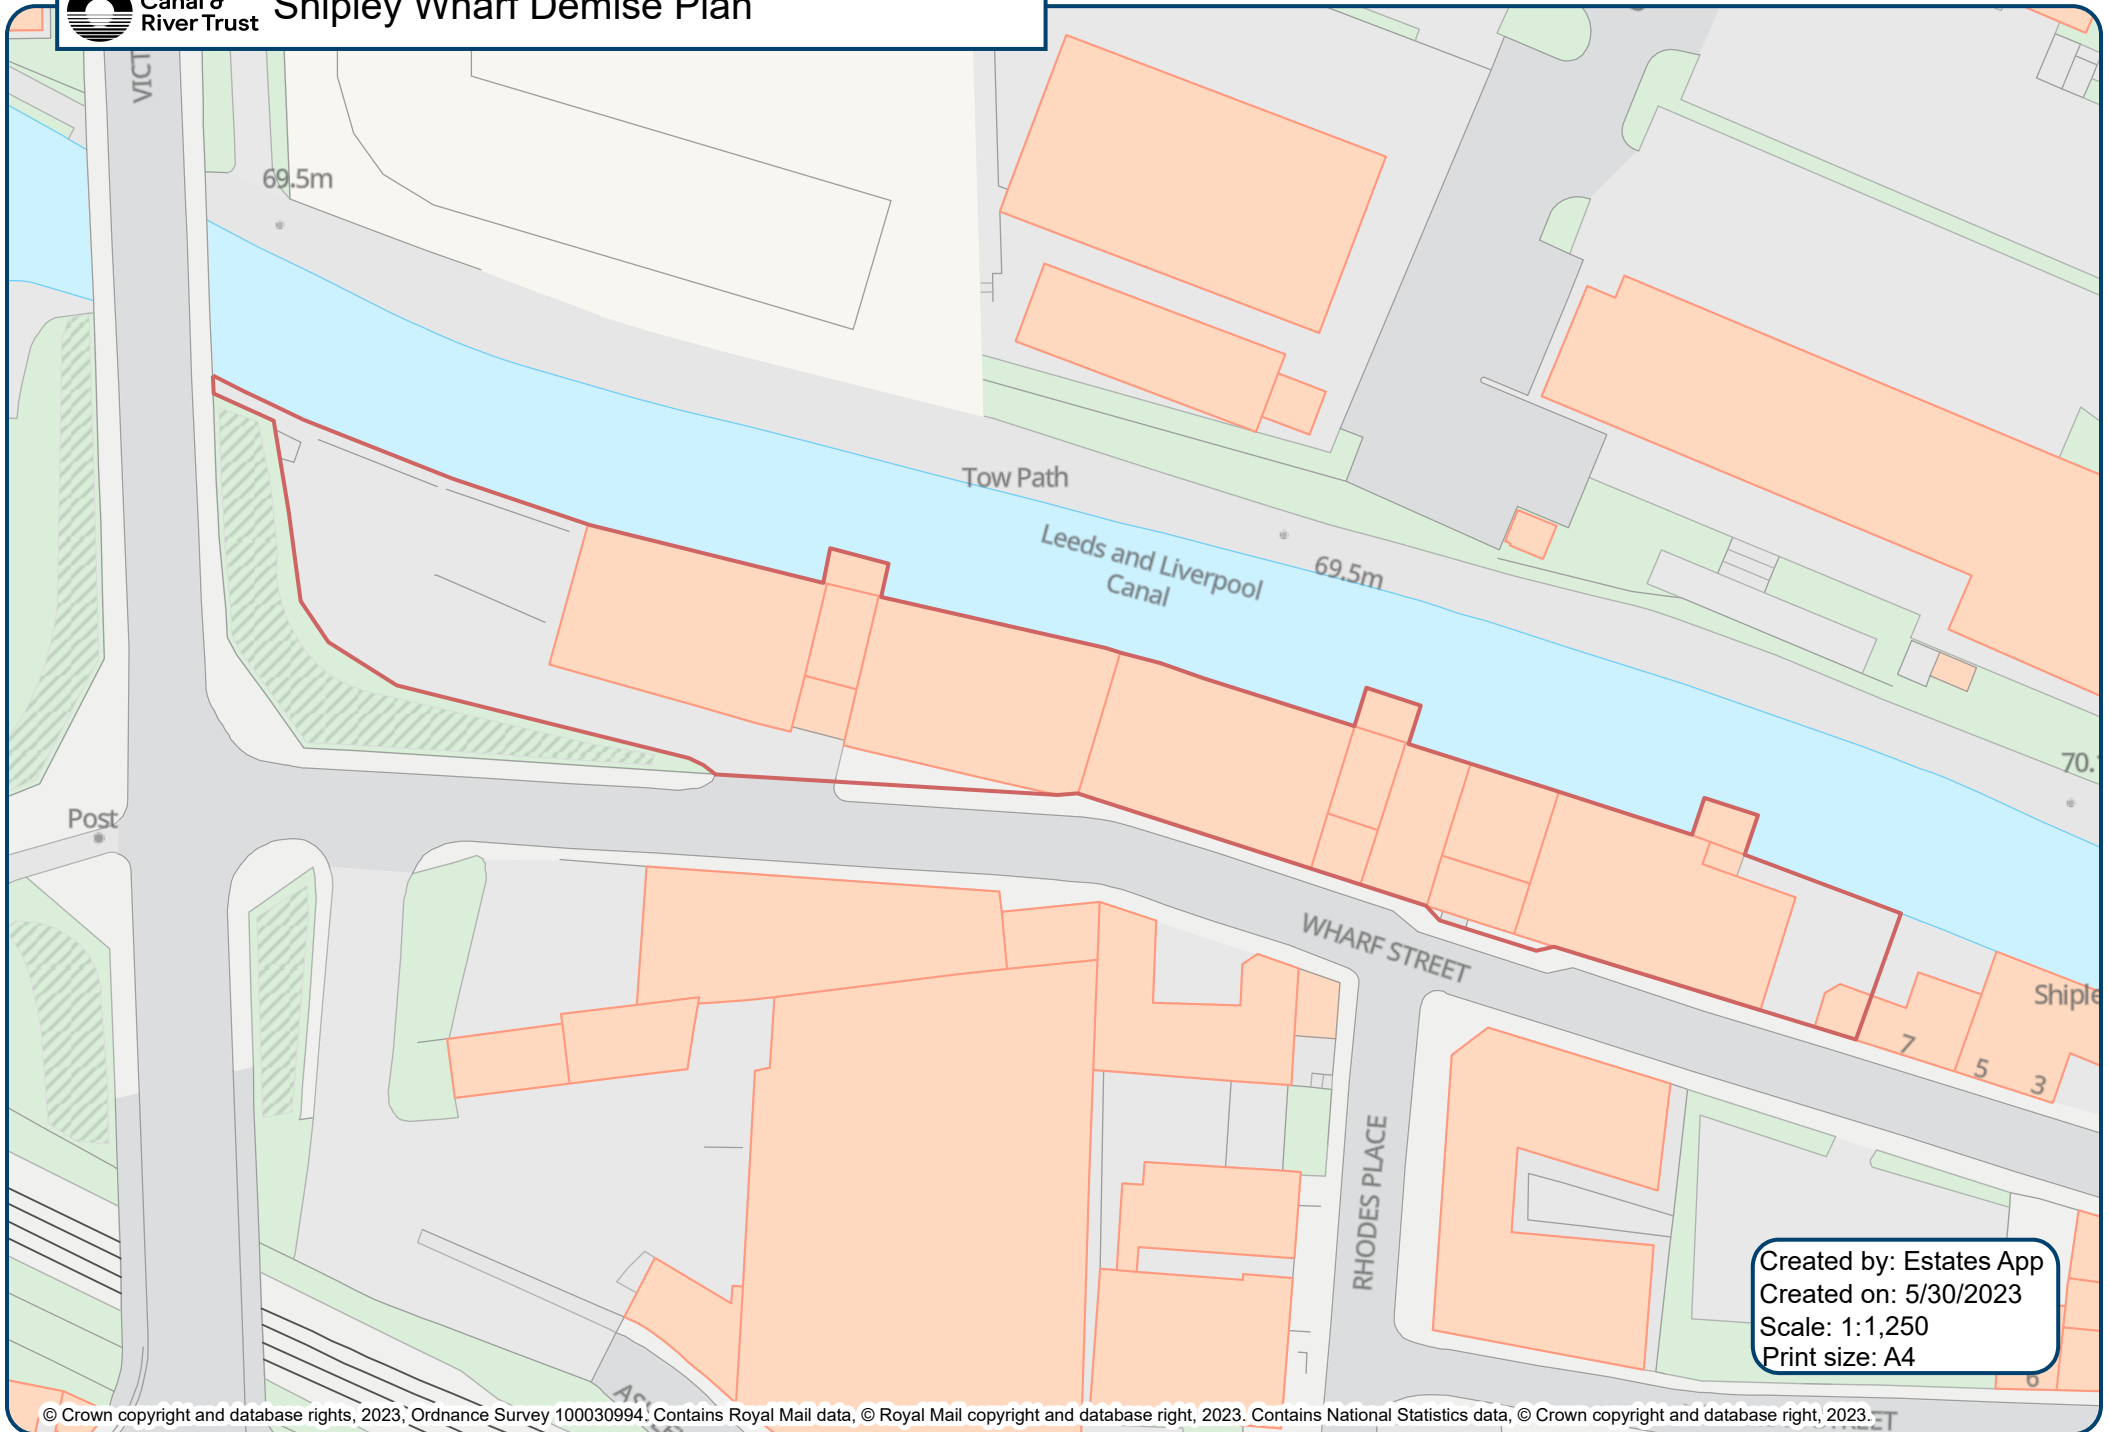

Shipleigh Wharf Demise Plan



Created by: Estates App
Created on: 5/30/2023
Scale: 1:1,250
Print size: A4