



Defence  
Infrastructure  
Organisation

### WARCOP TRAINING AREA CUMBRIA STREETHOUSE FARM DISPOSAL PLAN

Scale 1:1,000



**IMPORTANT NOTE ABOUT SCALE**  
The scale ratio stated is accurate when reproduced at A4 size by Geospatial Services. Any other reproduction by conventional or electronic means, e.g. printing from a PDF, may alter the scale of the map. Please check the dimensions of the grid to confirm any change in scale before taking measurements.

**PRODUCTION REFERENCE**  
PLEASE ENSURE THAT THE MAP REFERENCE AND VERSION NUMBER ARE QUOTED IN ALL WRITTEN & VERBAL CORRESPONDENCE

**Map reference:**  
Transactional\2018\20180712-7450  
Warcop, Streethouse Farm disposal plan  
**Version Number:**  
1  
**Production Date:**  
17.07.2018  
**Drawn By:**  
JL (DIO Data-1a1h Geo Ops Analyst)  
**Checked By:**

#### GEOSPATIAL SERVICES DATA ANALYTICS & INSIGHT

Defence Infrastructure Organisation  
St George's House  
Kingston Road  
SUTTON COLDFIELD B75 7RL  
E-MAIL: DIO Data-Geo Svcs@mod.uk

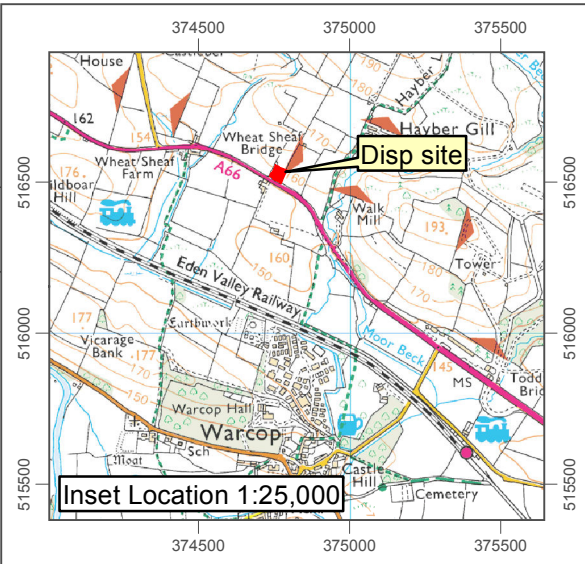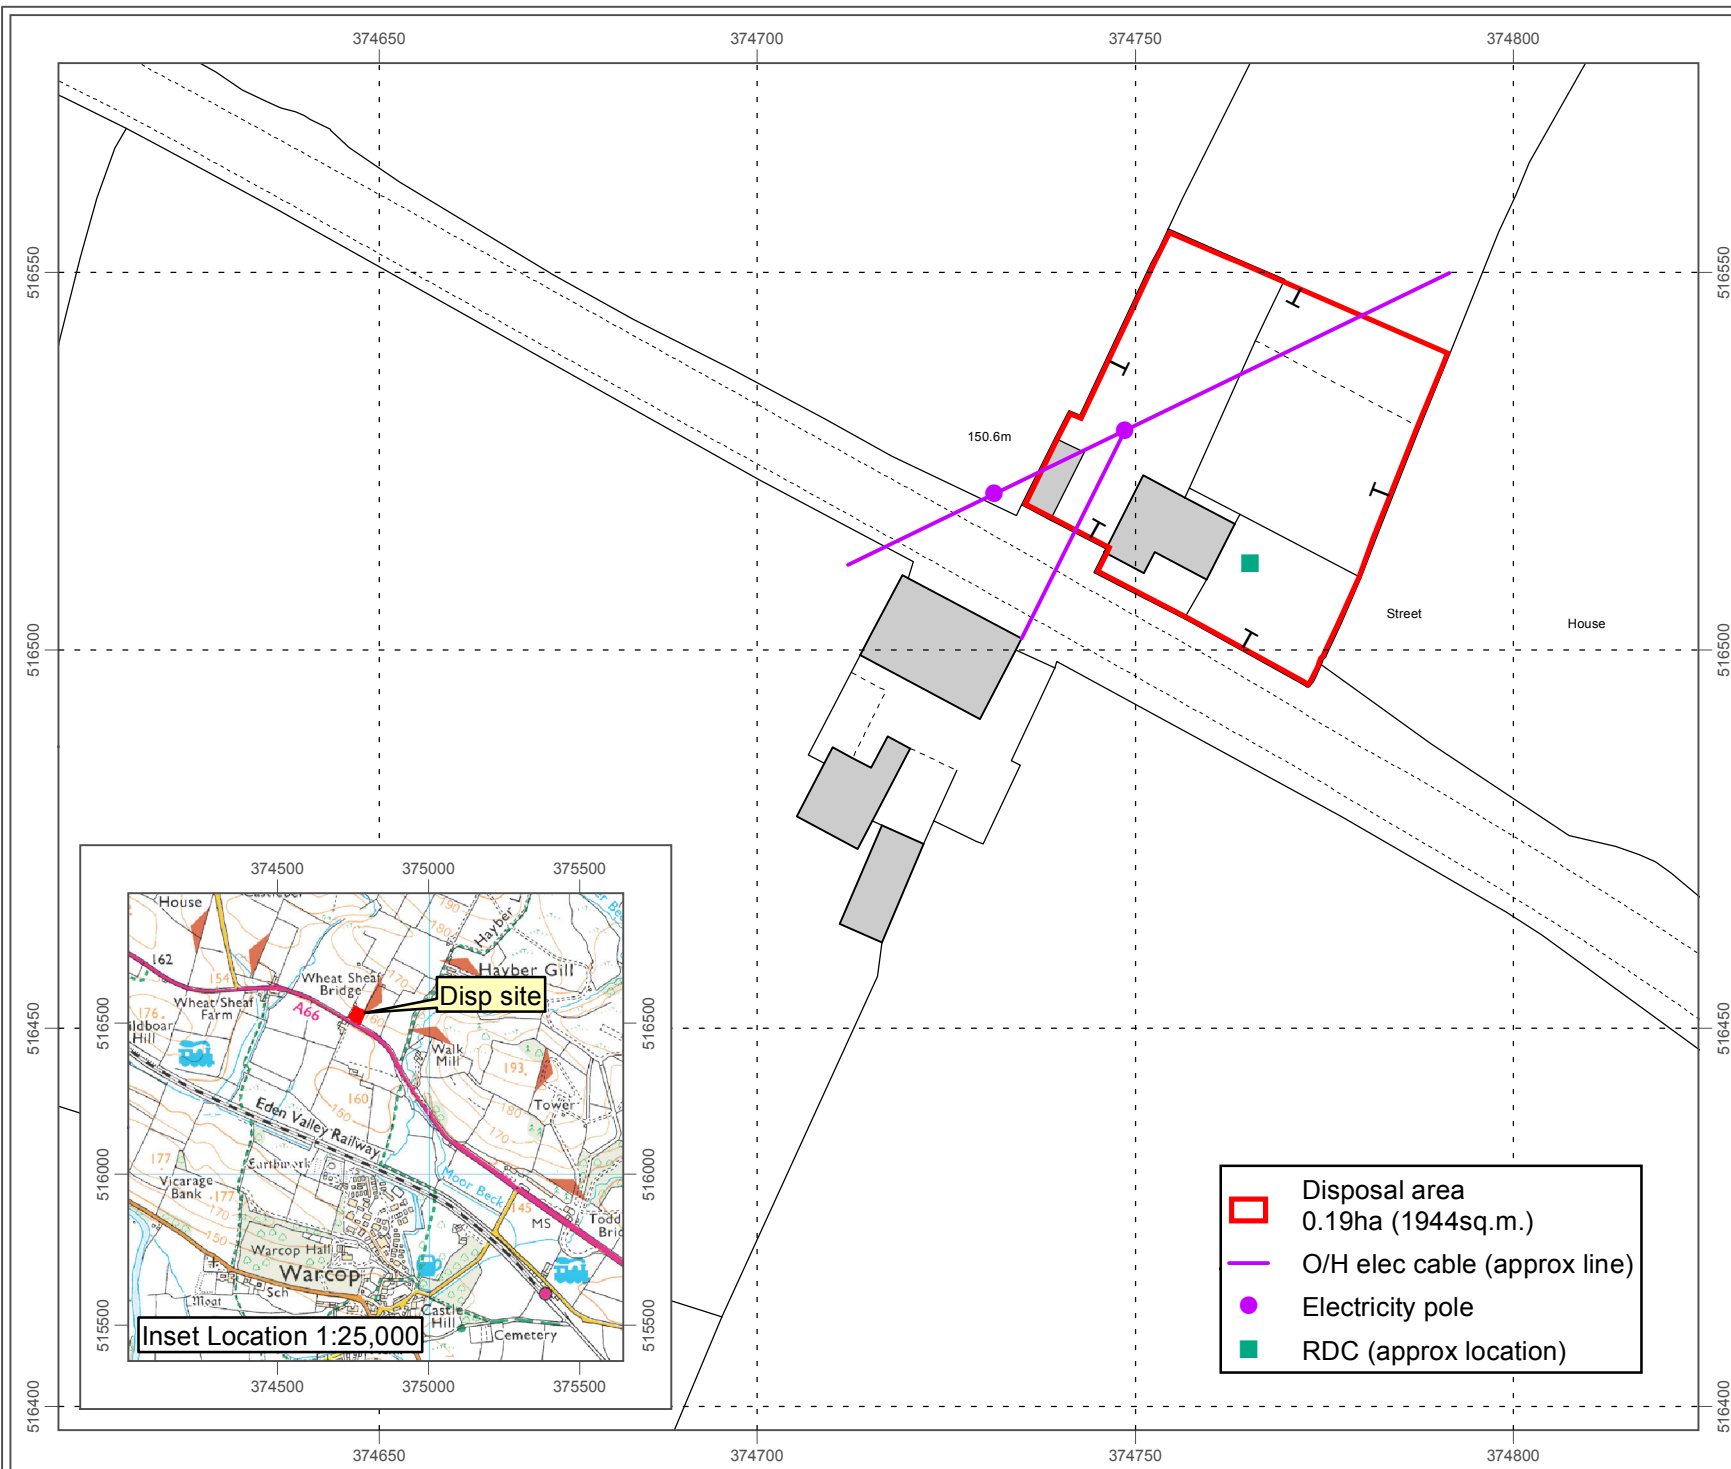

- Disposal area  
0.19ha (1944sq.m.)
- O/H elec cable (approx line)
- Electricity pole
- RDC (approx location)